


# BLOWOUT PREVENTER DIAGRAM

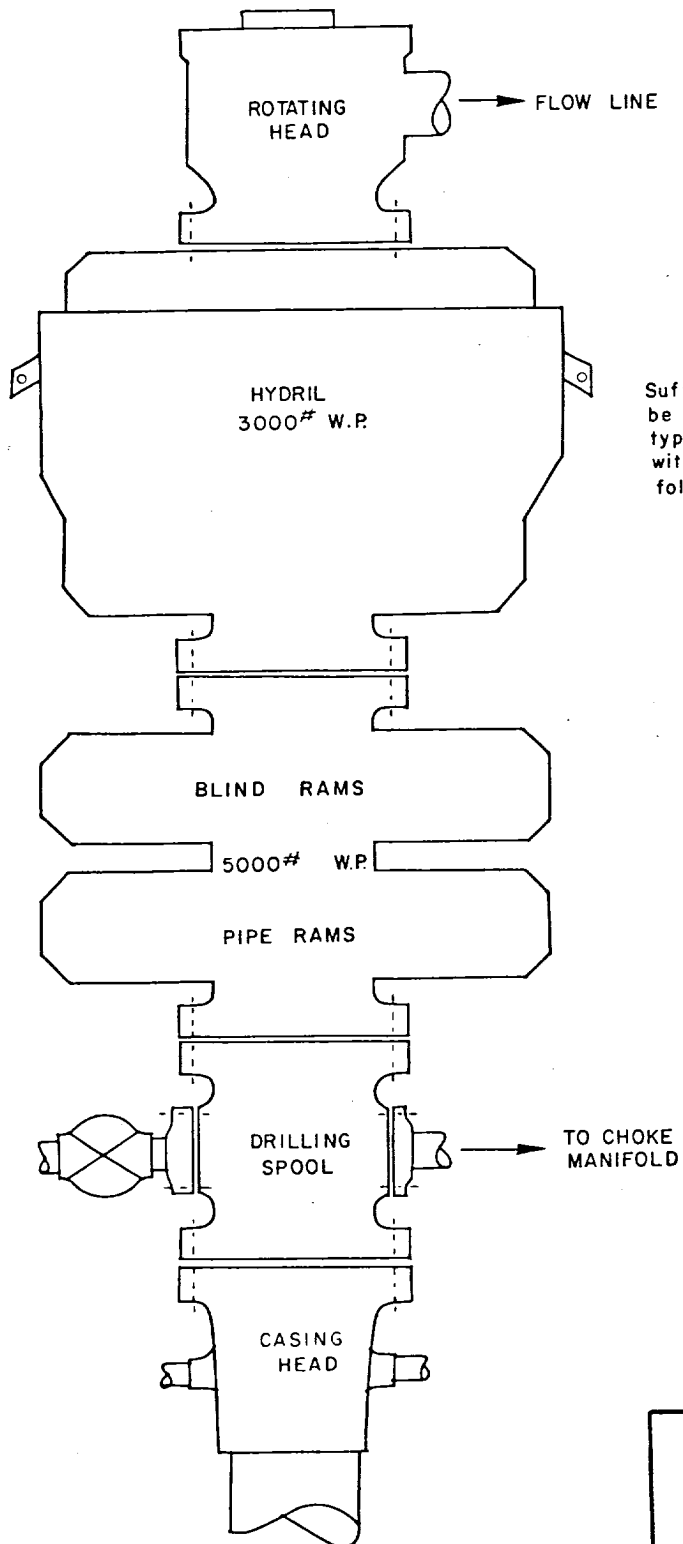

## CLOSING METHOD

Sufficient accumulator volume shall be available to operate both the bag type preventer and pipe ram preventer with a snap-action through the following steps: close-open-close.

Cities Service Co.'s  
FEDERAL N No. 1  
1980' FSL & 860' FEL  
Section 5-23S-26E  
Eddy County, New Mexico