


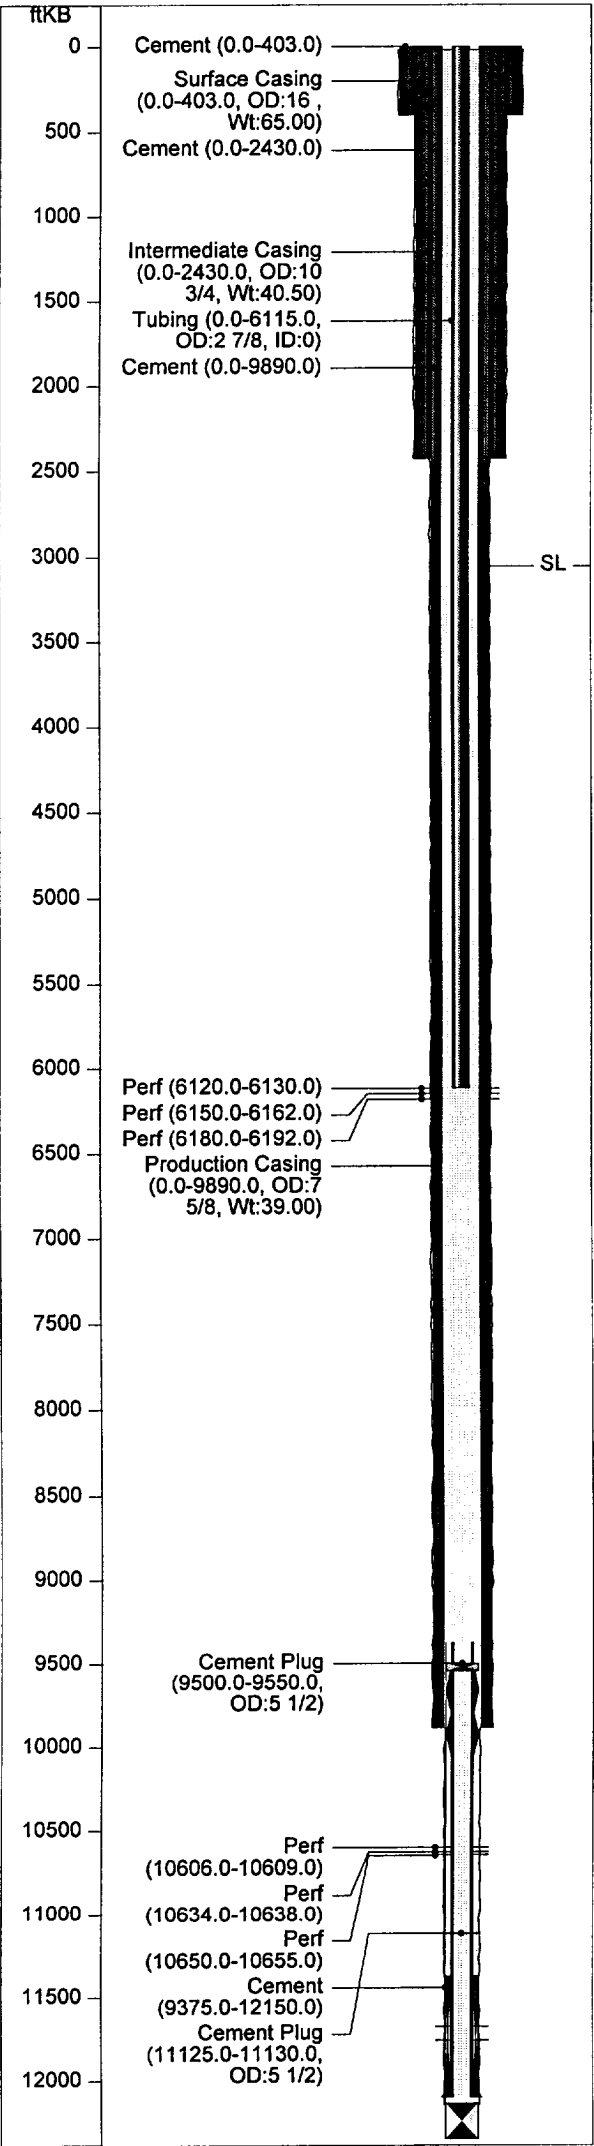

Fate 34-1						
API Code	3001523879	Field Code				
TD	12150.0 ftKB	Basin				
PBTD	9500.0 ftKB	Basin Code				
State	NM	Permit				
County	EDDY	Spud			24-Jul-81	
District		Finish Drl			04-Dec-81	
Permit No.		Completion			02-Jan-82	
TD	12355	Abandon				
Measured						
Reservoir	Delaware					
Field	South Culebra Bluff					
Elevations						
KB	3058.0 ft	Cas Fing				
Grd	3038.0 ft	Tub Head				
KB-Grd	20.0 ft					
Bore Hole Data						
	Depth (ftKB)				Size (in)	
	403.0				20	
	2430.0				14 3/4	
	9890.0				9 1/2	
	12150.0				5 1/2	
Casing String - Surface Casing						
Item (in)	Btm (ftKB)	Jnts	ID	Wt	Grd	Thd
16 in Surface Casing	403.0		0	65.00		
Casing String - Intermediate Casing						
Item (in)	Btm (ftKB)	Jnts	ID	Wt	Grd	Thd
10 3/4 in Intermediate Casing	2430.0		0	40.50		
Casing String - Production Casing						
Item (in)	Btm (ftKB)	Jnts	ID	Wt	Grd	Thd
7 5/8 in Production Casing	9890.0		0	39.00		
Casing String - Liner						
Item (in)	Btm (ftKB)	Jnts	ID	Wt	Grd	Thd
5 1/2 in Liner	12105.0		0			
Casing Cement						
Casing String	Top (ftKB)	Amount (sx)	Comments			
Surface Casing	0.0	420				
Intermediate Casing	0.0	2800				
Production Casing	0.0	2150				
Liner	9375.0	300				
Perforations						
Date	Int	Shots (/ft)	Type			
05-Feb-98	6120.0 - 6130.0	4.0				
05-Feb-98	6150.0 - 6162.0	4.0				
05-Feb-98	6180.0 - 6192.0	4.0				
19-Jun-86	10606.0 - 10609.0	4.0				
19-Jun-86	10634.0 - 10638.0	4.0				
19-Jun-86	10650.0 - 10655.0	4.0				
05-Jan-82	11683.0 - 11690.0	4.0				
05-Jan-82	11764.0 - 11768.0	2.0				
Other (plugs, equip., etc.) - Plug Back						
Date	Item	Int (ftKB)				
04-Feb-98	Cement Plug	9500.0 - 9550.0				
16-Sep-86	Cement Plug	11125.0 - 11130.0				
20-Sep-81	Cast Iron Bridge Plug	12140.0 - 12355.0				
Tubing String - Tubing						
Item (in)	Top (ftKB)	Len (ft)	Jnts	ID (in)	Wt	Grd Thd
2 7/8 in Tubing	0.0	6115.0	195	0		N-80