

PROPOSED

WELLBORE  
SCHEMATIC

BIRD CREEK RESOURCES, INC.


RML Fed. No. 1

SW/SW/4

26 - 22S - 28E

Eddy Co., NM

NM-1984Z

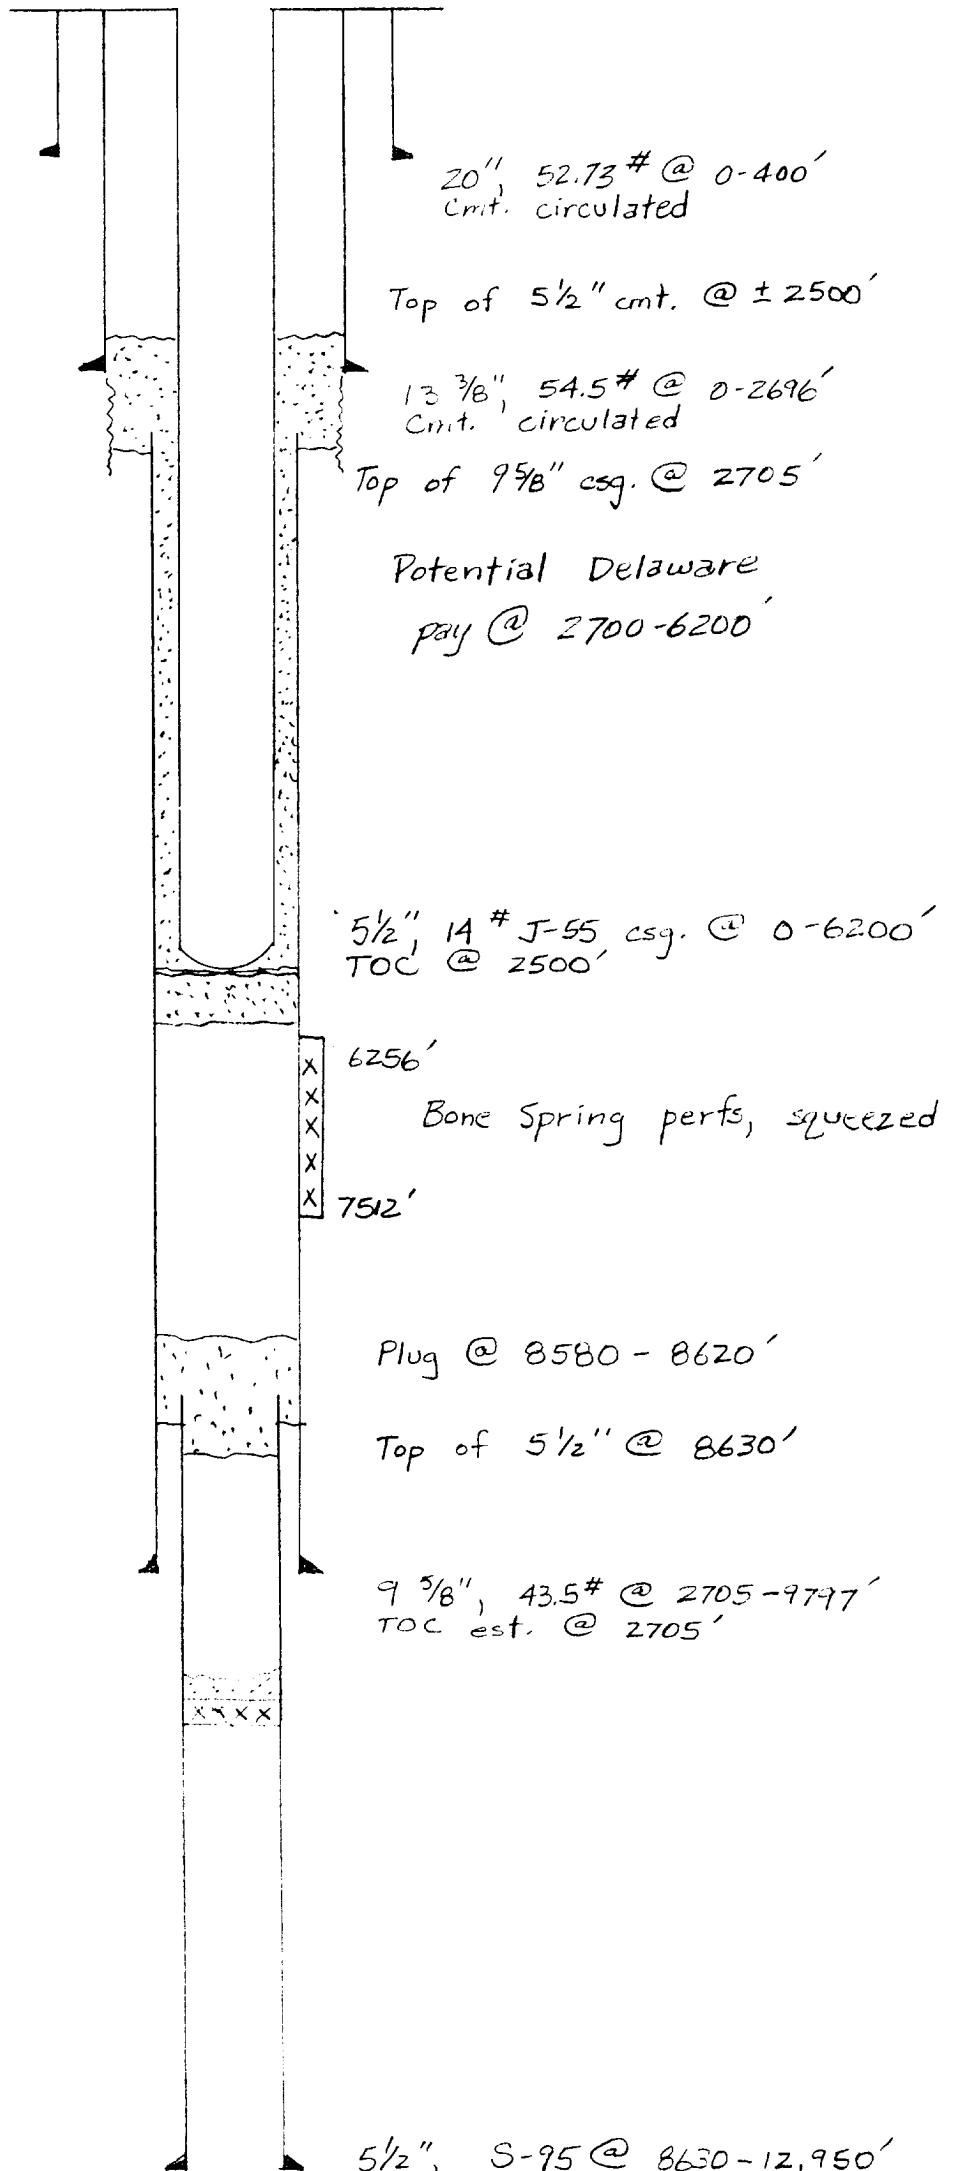

BIRD CREEK RESOURCES, INC.

RML Well No. 1

760' FSL, 660' FWL

Sec. 26 T22S R28E

Eddy County, New Mexico

~~NM-1984Z~~