


DRILL SITE DIMENSIONS

Cimarron RB Federal Gas Com#1
 0' FSL X 660' FWL
 Sec. 34, T-22-S, R-28-E
 Eddy County, New Mexico
 Exhibit D

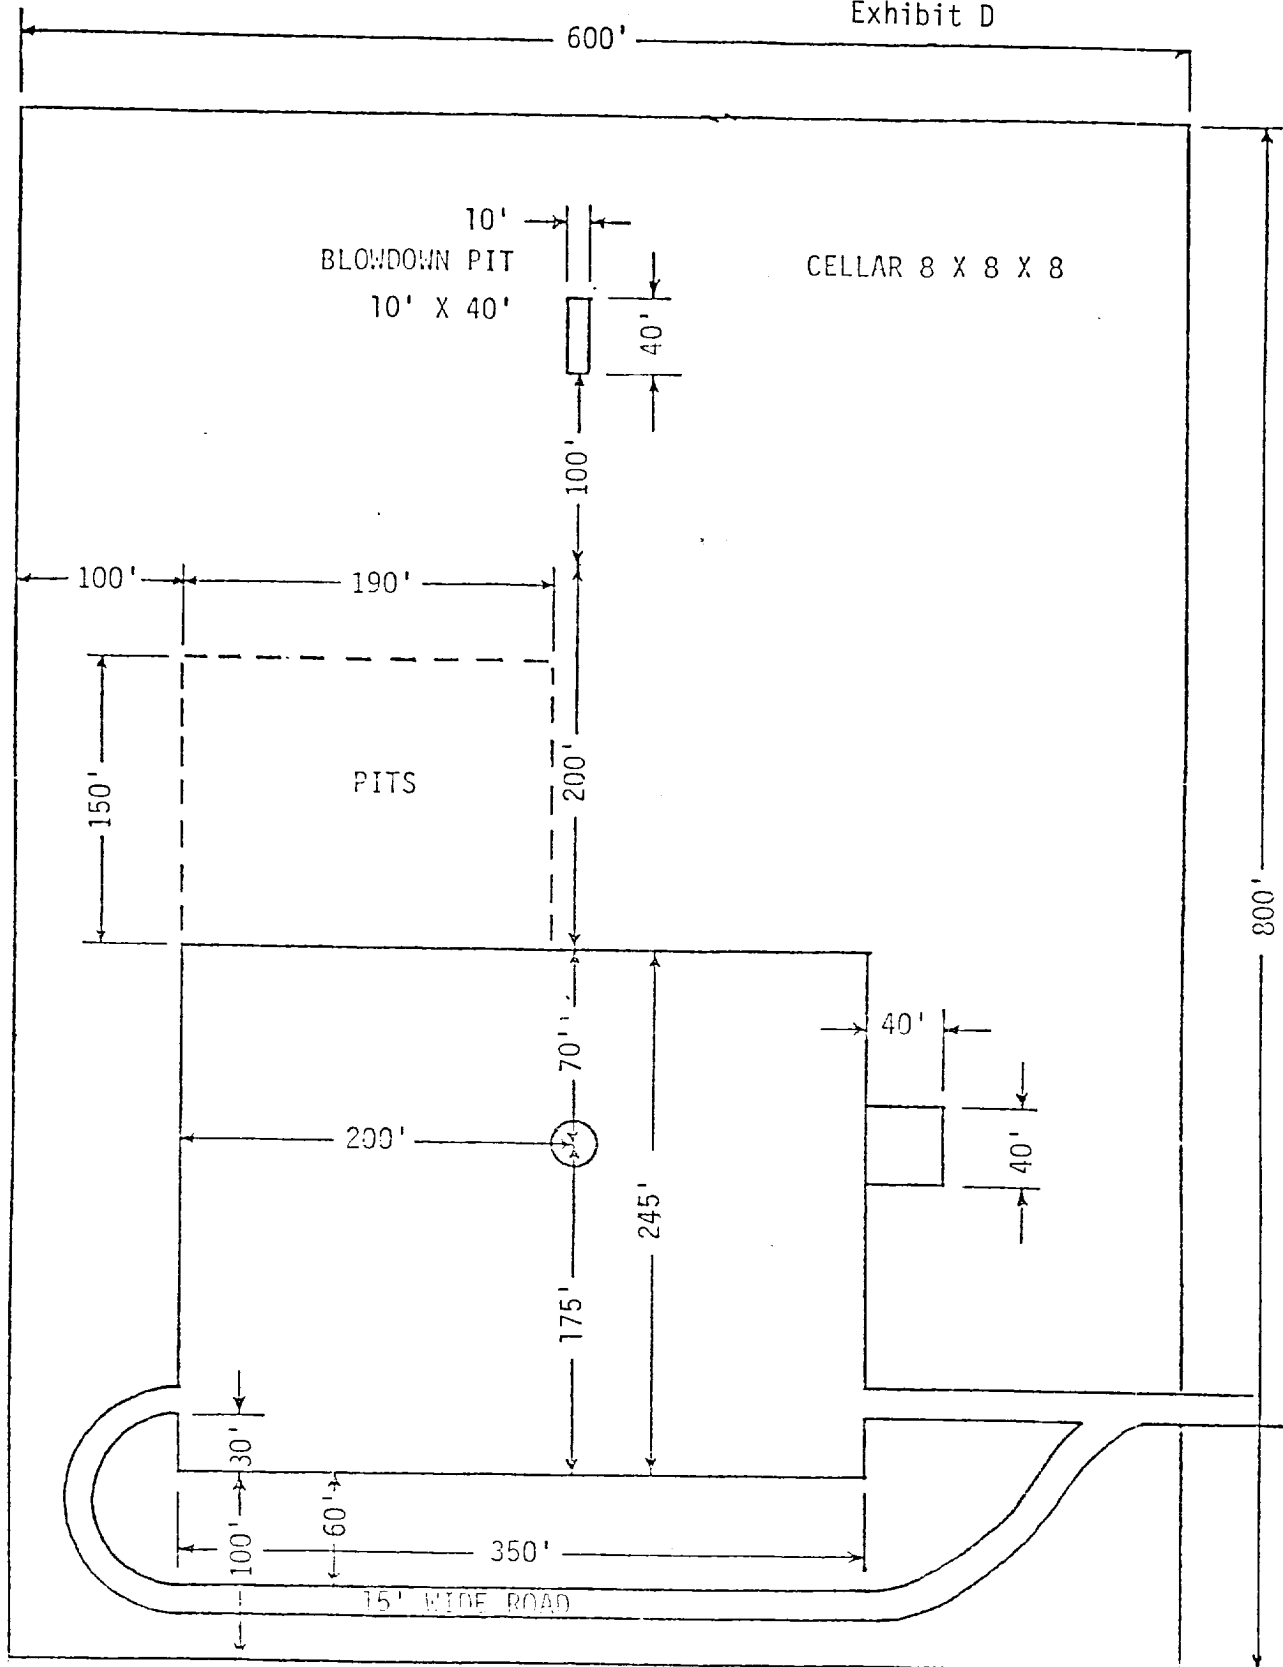

FOR WELL 8000' OR DEEPER