

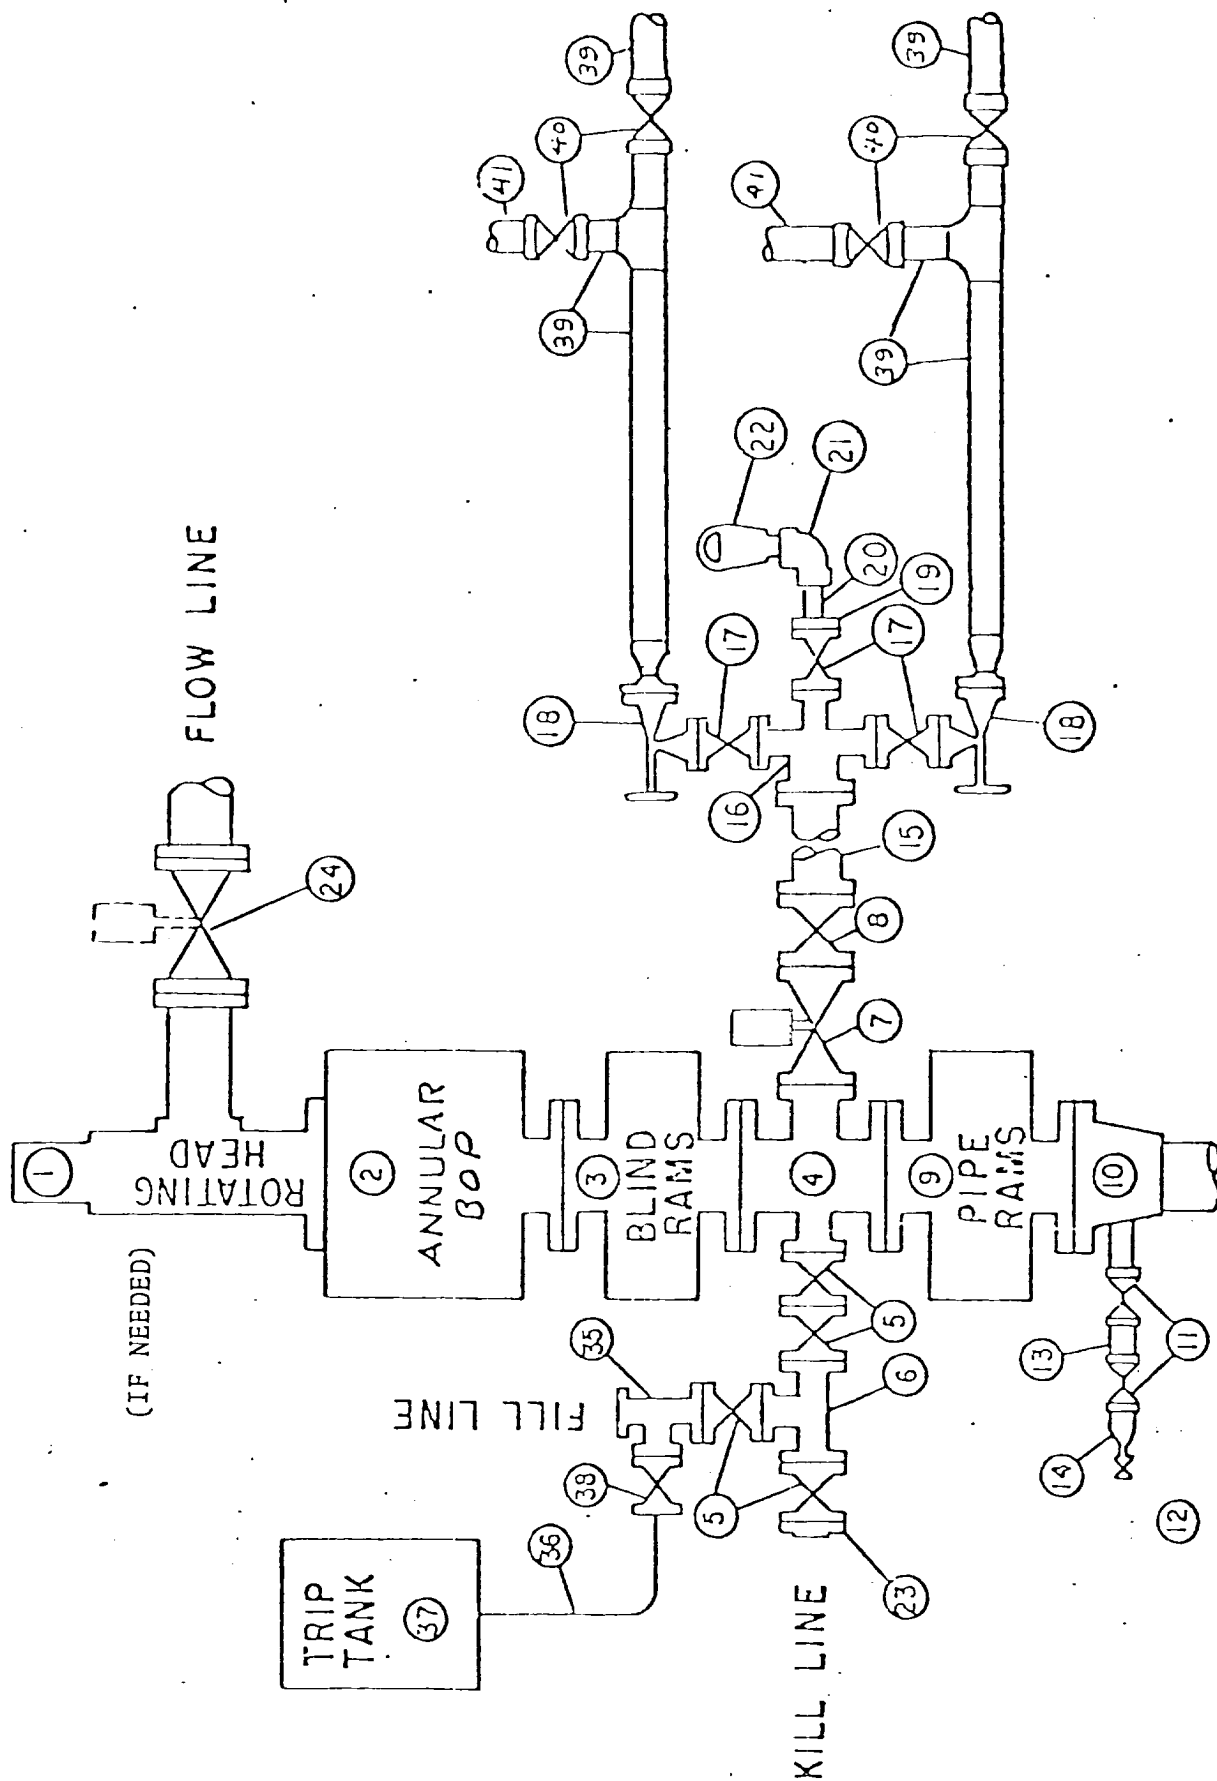


EXHIBIT B
 FORTSON FEDERAL COM. #1