

BELCO PETROLEUM CORP.

LEASE ROAD TO THE BELCO-JAMES RANCH
#14, IN SECTION 6, T-23-S, R-31-E,
EDDY COUNTY, NEW MEXICO


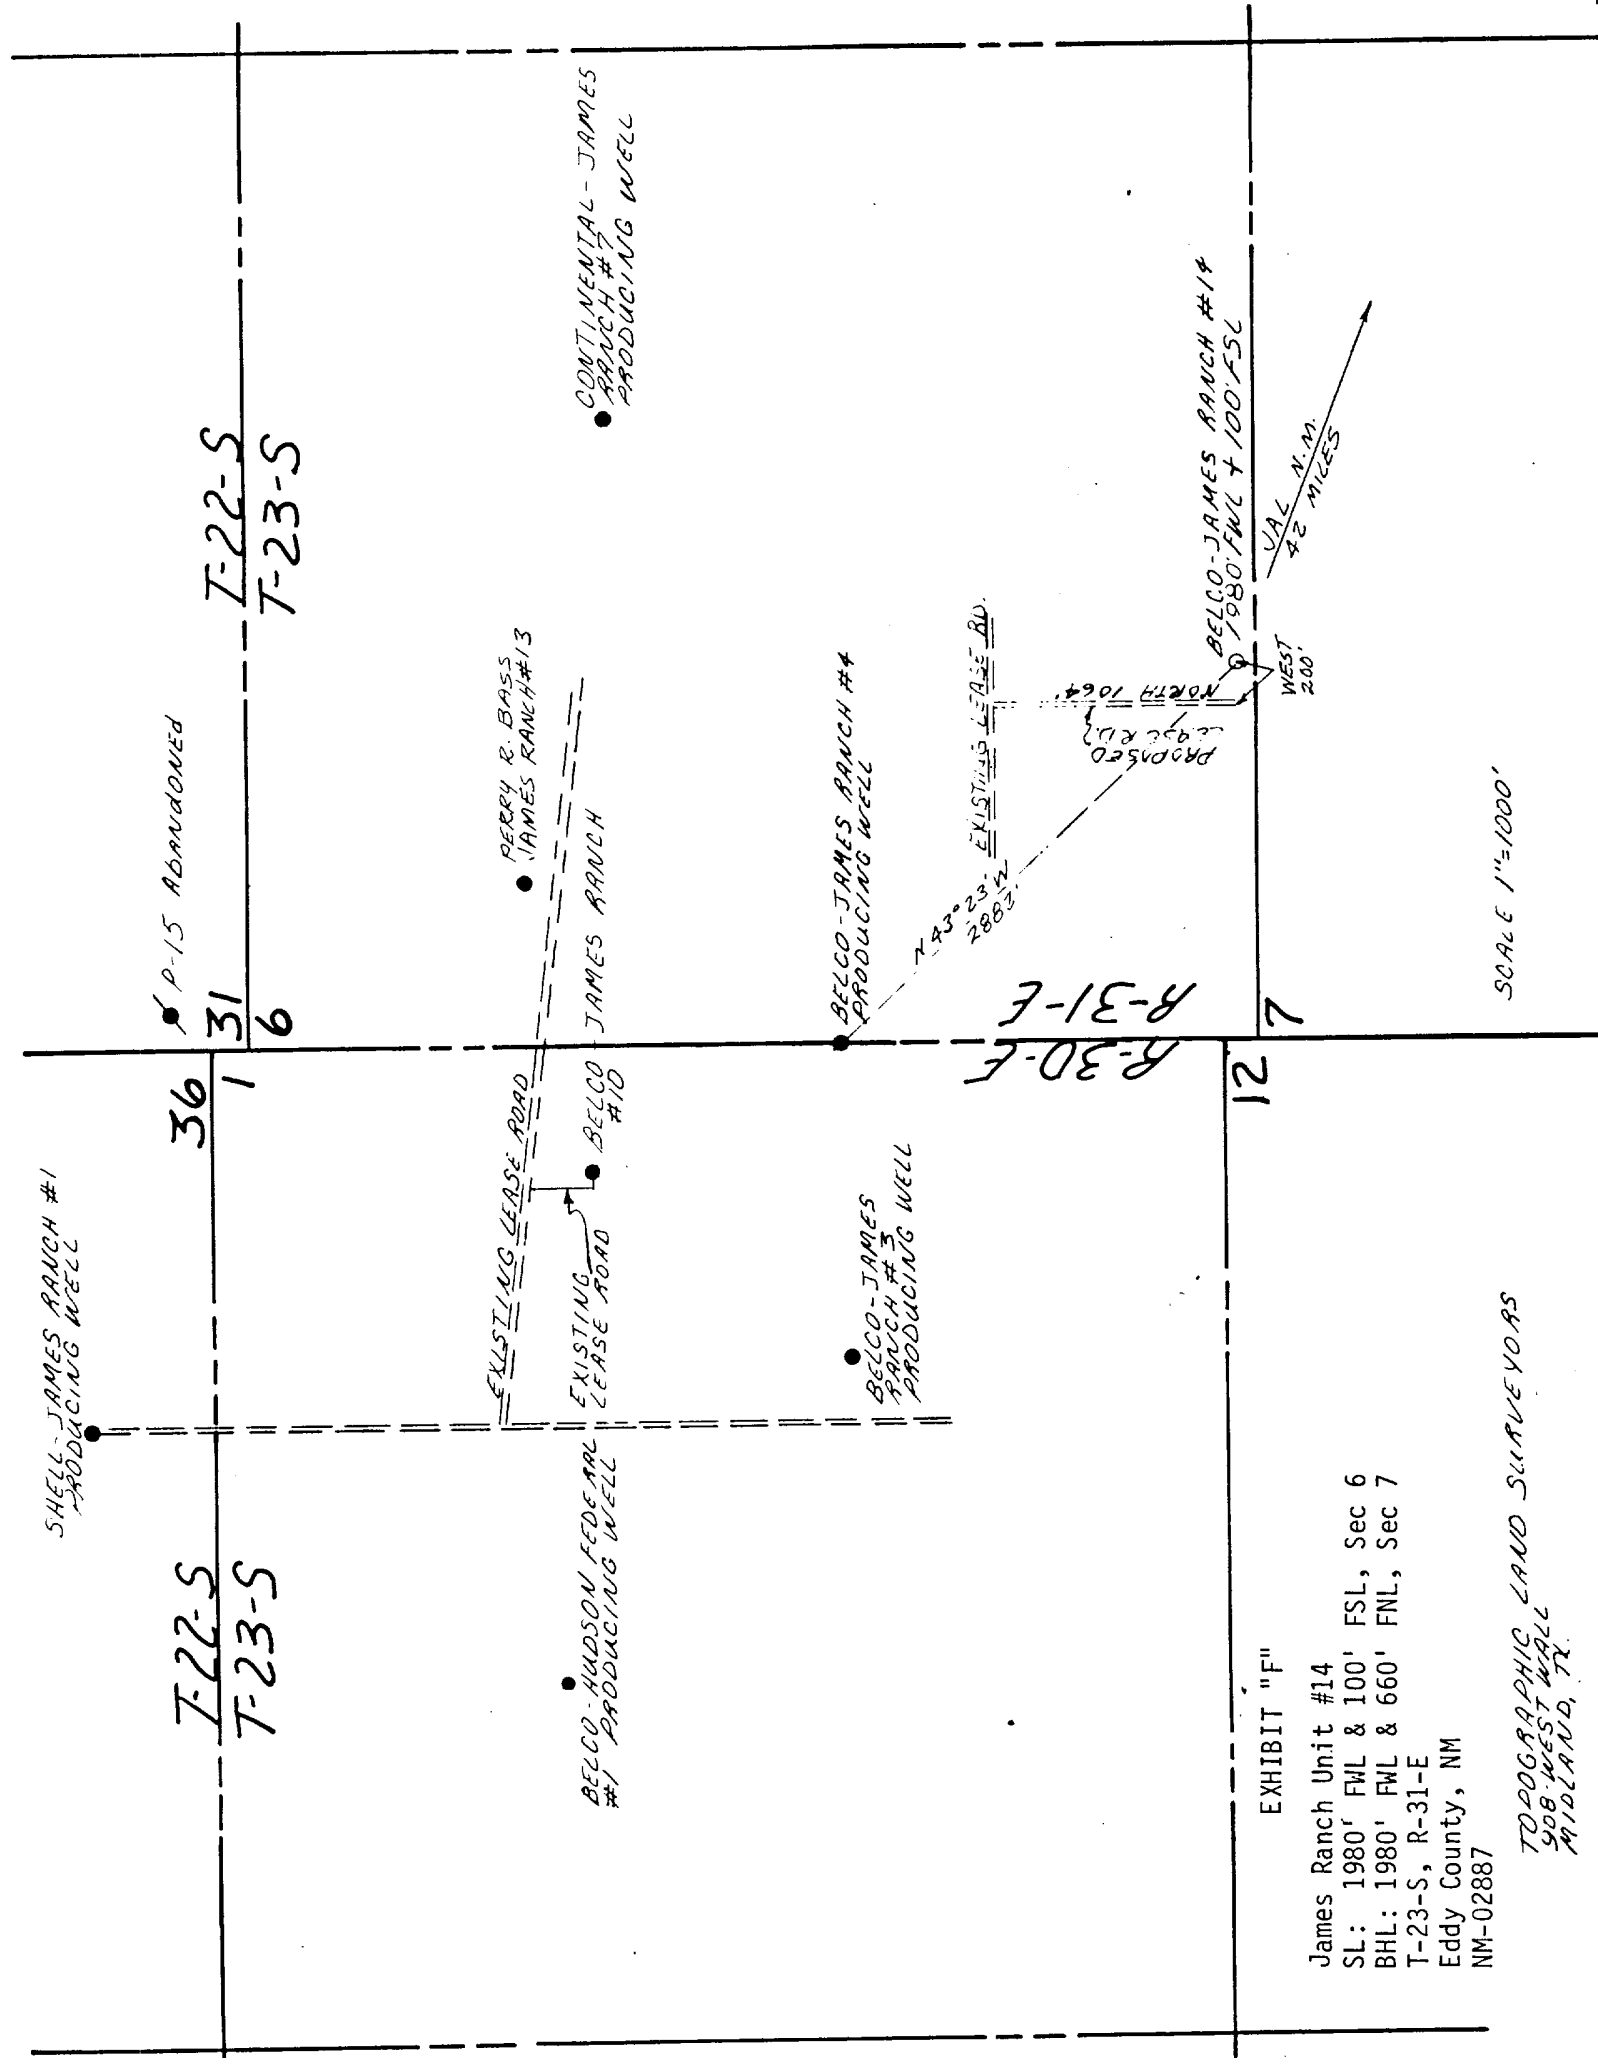


EXHIBIT "F"

James Ranch Unit #14
SL: 1980' FWL & 100' FSL, Sec 6
BHL: 1980' FWL & 660' FNL, Sec 7
T-23-S, R-31-E
Eddy County, NM
NM-02887

TOPOGRAPHIC LAND SURVEYORS
508 WEST WALL
MIDLAND, TX

Crc Section of the Belco Petroleum Co.
James Ranch #14, 100' FSL & 1980' FWL,
Section 6, T-23-S, R-31-E, Eddy County,
New Mexico

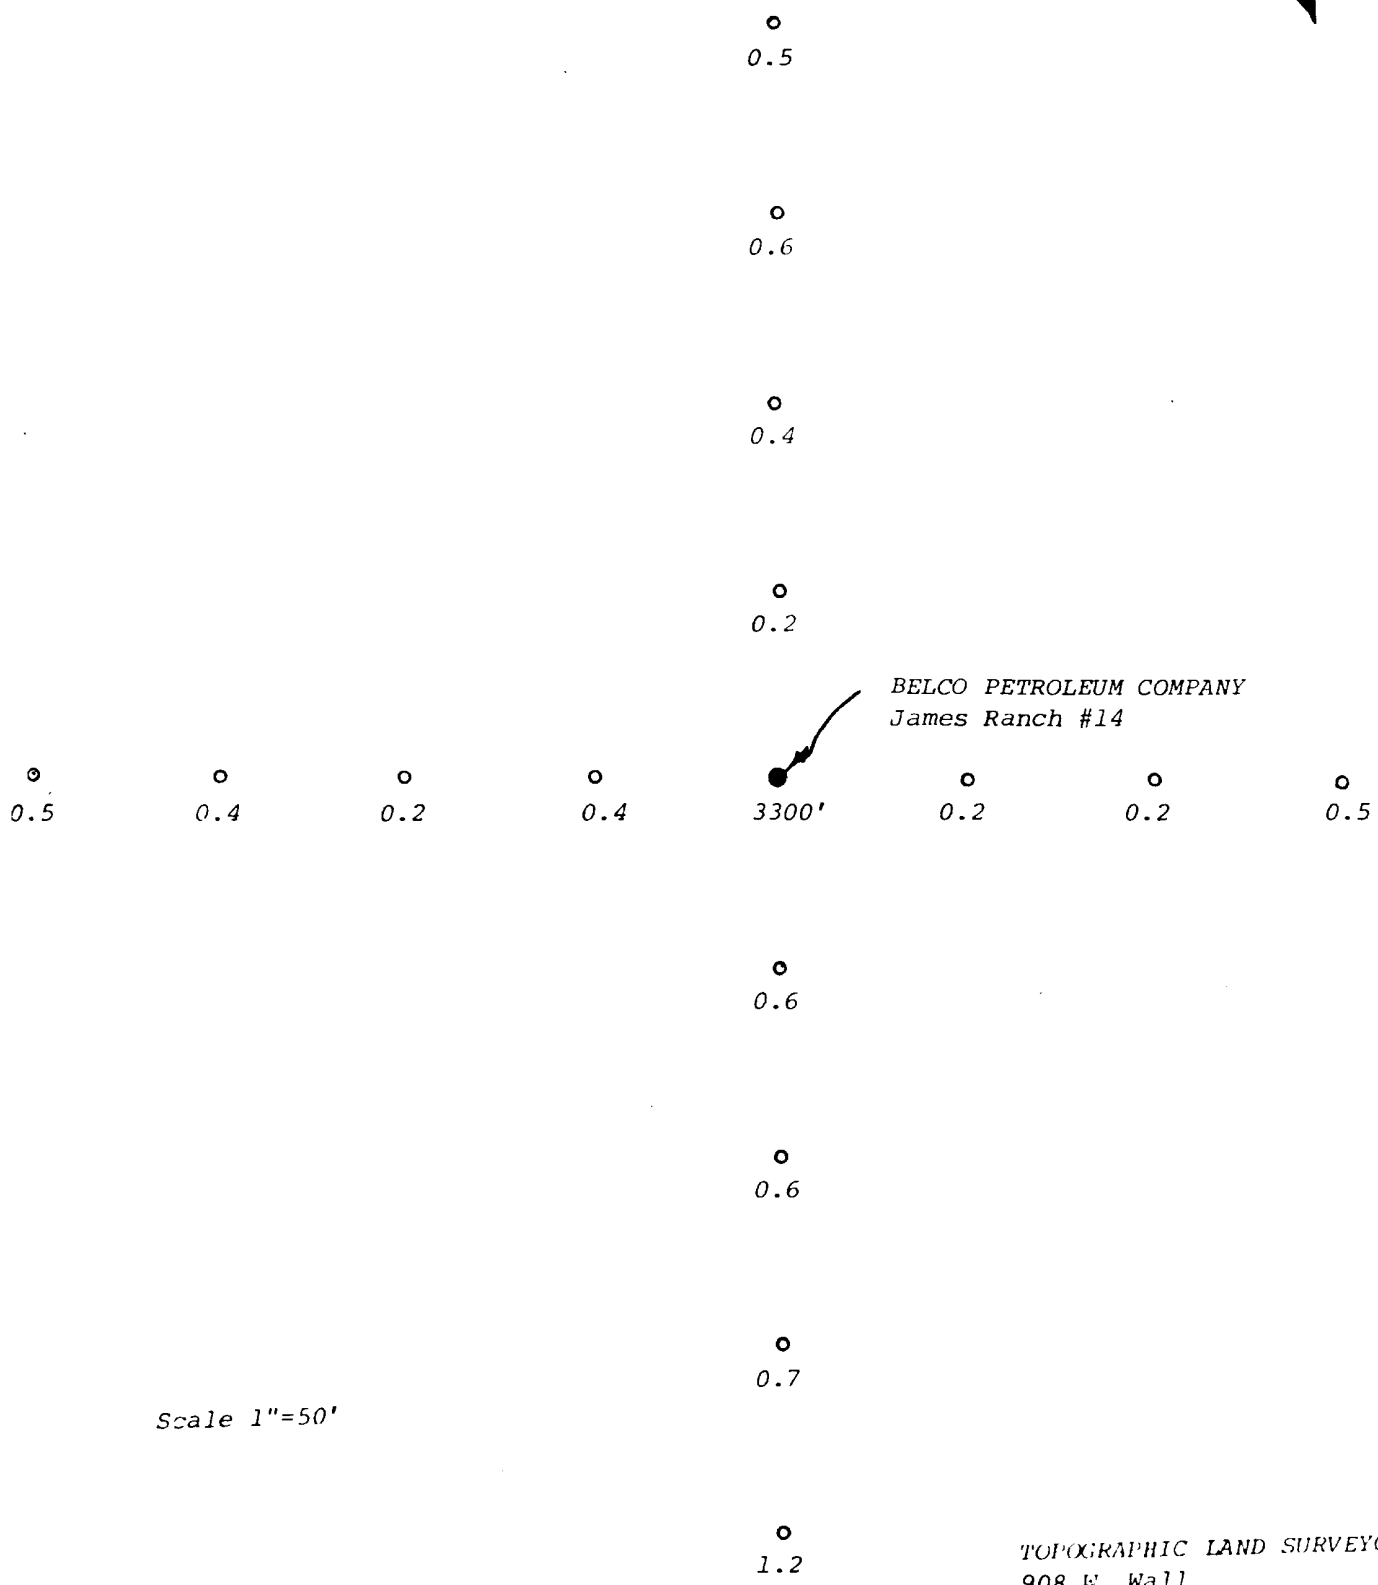

TOPOGRAPHIC LAND SURVEYORS
908 W. Wall
Midland, Texas 79701
915-682-1653

EXHIBIT "G"

James Ranch #14
SL: 1980' FWL & 100' FSL, Sec 6
BHL: 1980' FWL & 660' FNL, Sec 7
T-23-S, R-31-E
Eddy County, NM
NM-02887