

Current Wellbore Sketch

Walker No. 1
September 18, 1986

Elevation 3135.8' KB or 26' AGL

5 1/2" csg, pressure tested to 5000 psi

TOC 5 1/2" - 8220' (temp survey)

= 7502' (CFL)

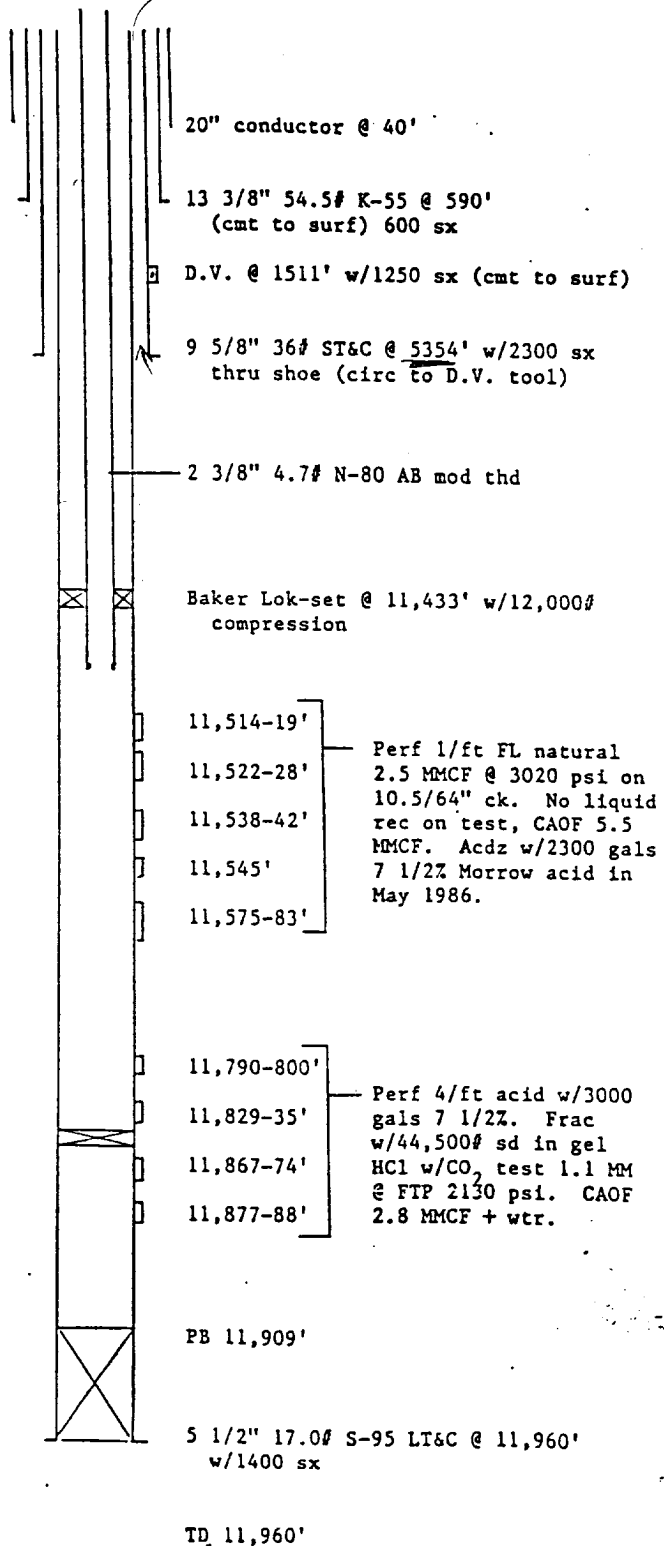
Top WC @ 9112'

SN & tailpipe @ 11,500'

Baker CIBP @ 11,849'

TEPS

B. 50'	105'
Delaware	19.0
Cherry Crn	3555-
Bond Springs	5332'
WC	2112
Strawn	10,433
Atoka	10,850
Morrow	11,264
Linnet	11,890

PJG:dw
DSB-26

SFEOP #5