

CROSS SECTION 9
SCALE: HORIZONTAL: 1" = 60'
VERTICAL: 1" = 10'

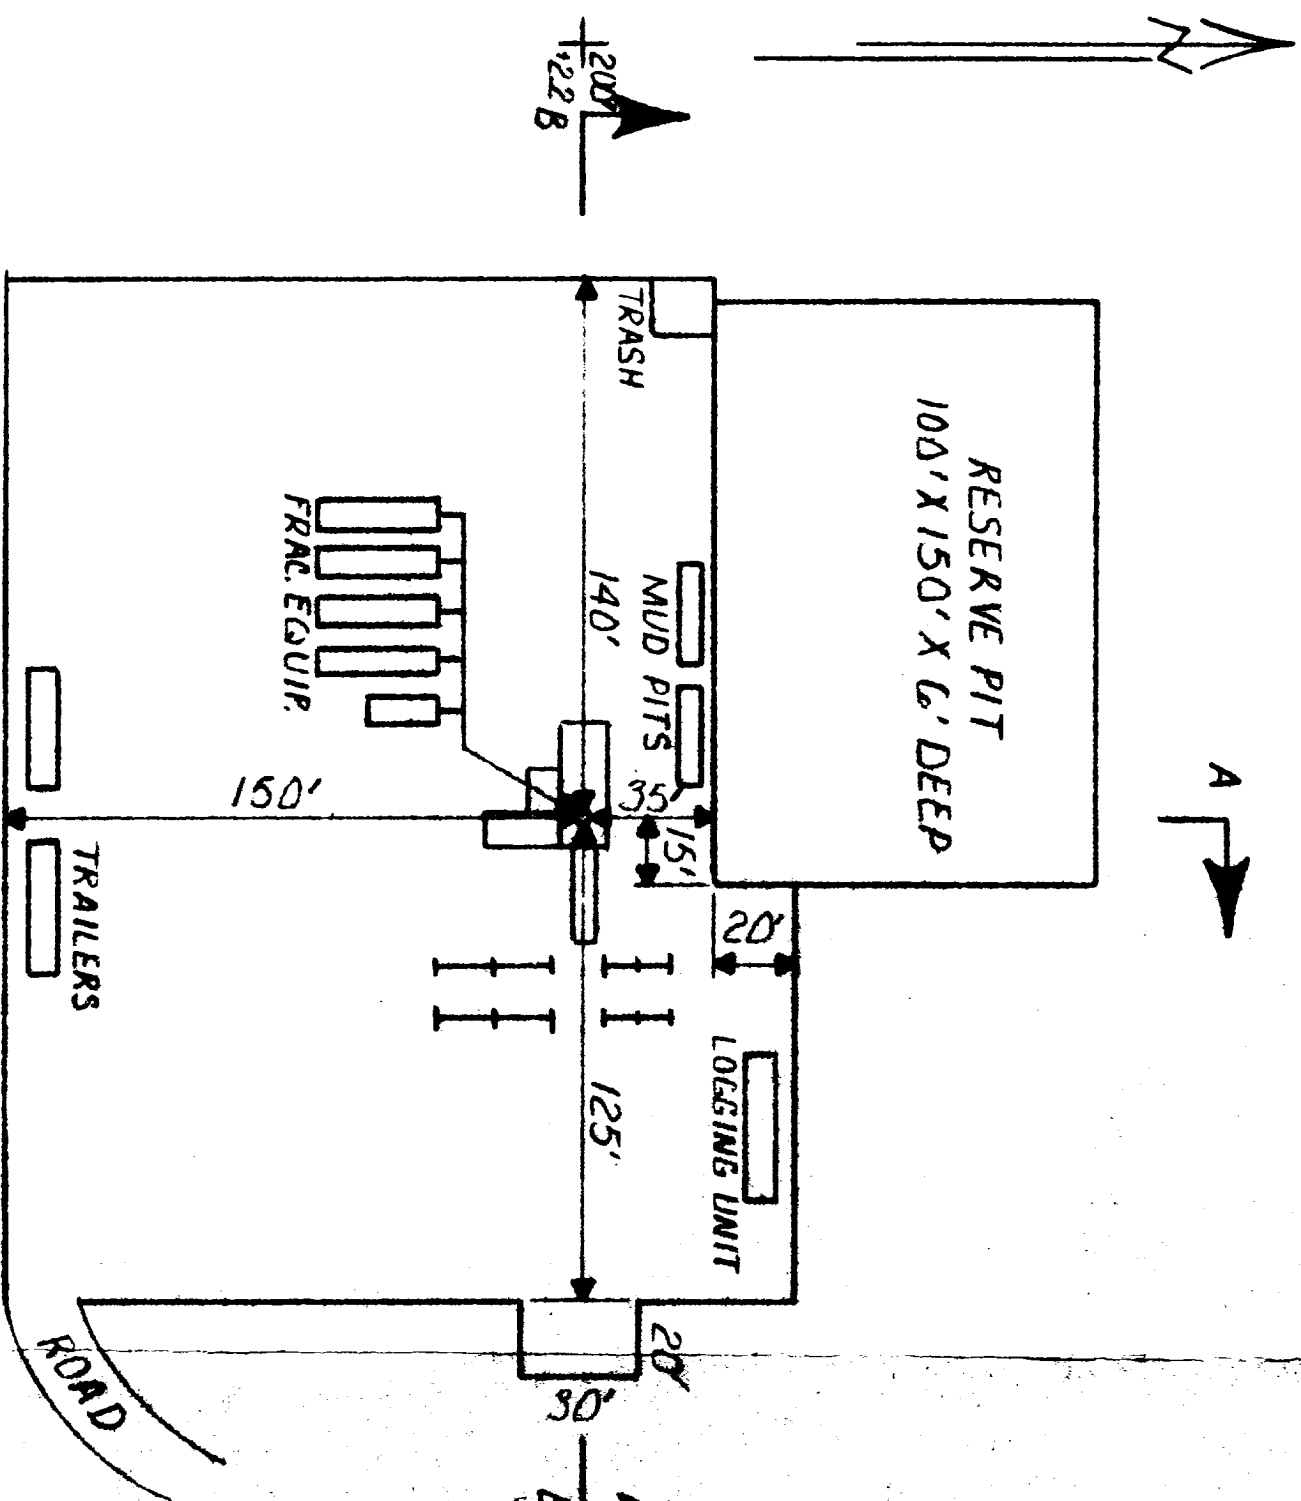
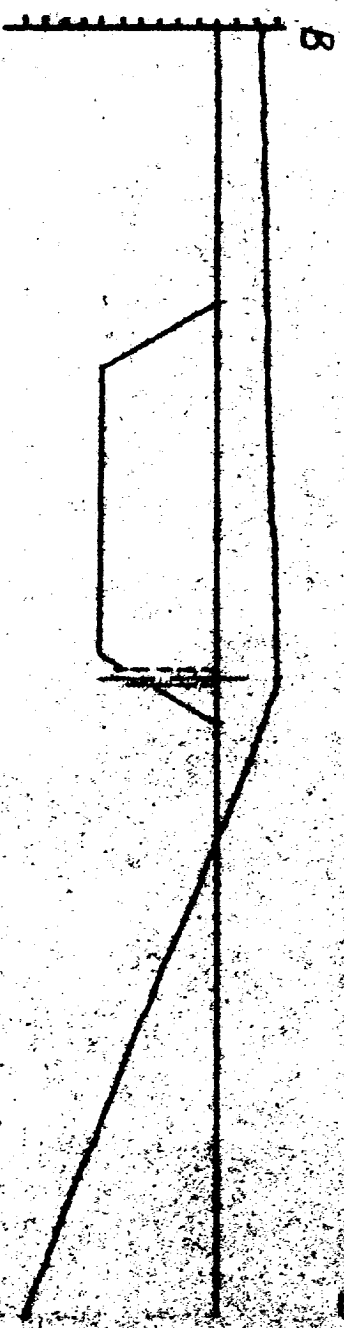
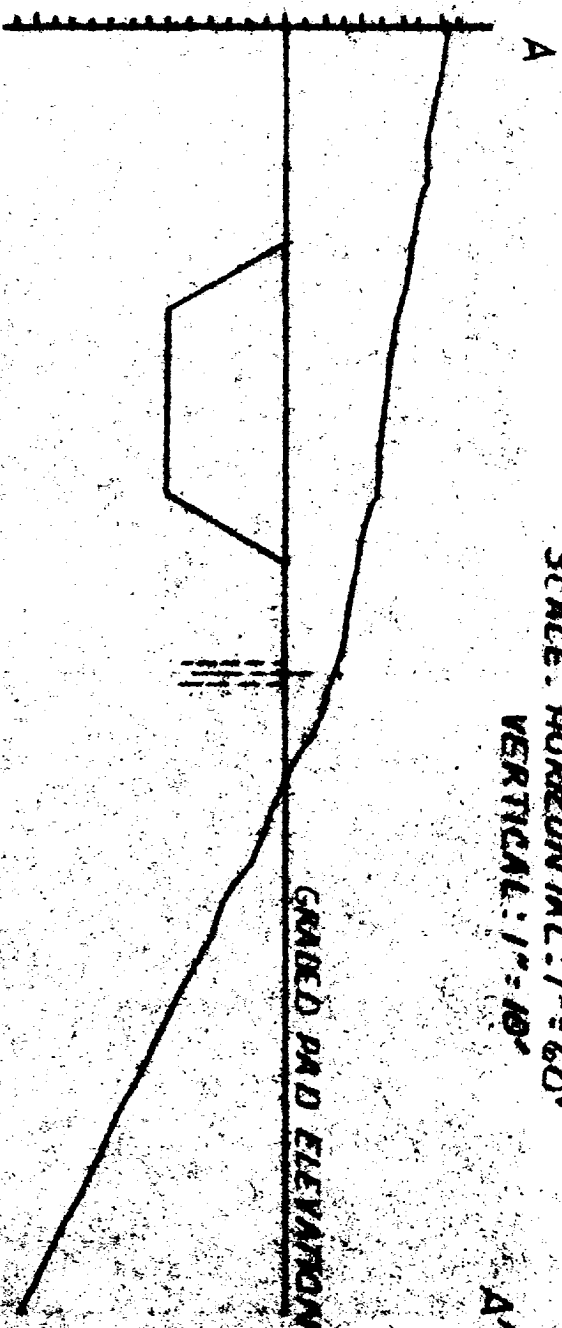


EXHIBIT "B"

BLAKEMORE ESTATE FEDERAL #1
NW SE SEC. 28 T23S R29E
EDDY CO., N.M.

EXXON COMPANY USA (a subsidiary of Exxon Corporation)
PRODUCTION DEPARTMENT

DRAWN BY: J. HALL	ENGINEER SECTION: _____	REVISOR: _____	DATE: 8-1-83	JOB NO.:	FILE NO.:
CHECKED: _____	APPROVED: _____		SCALE: SHOWN		WB-1851-A

WELL SITE LAYOUT
SCALE: 1" = 50'
V-DOODR EAST