
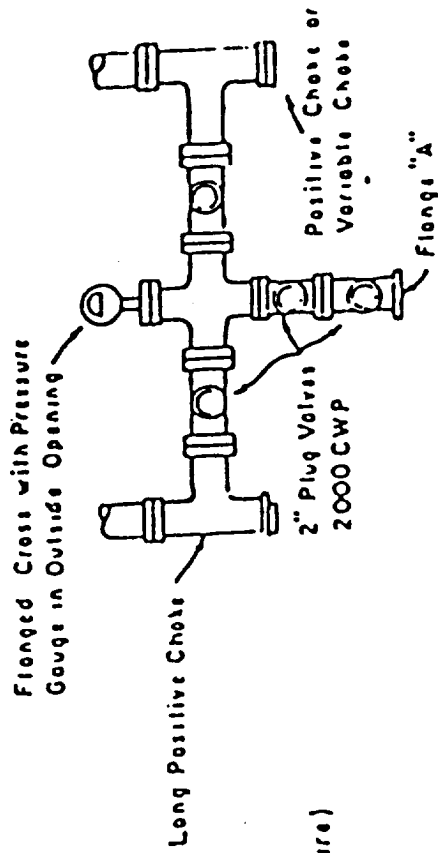


EXHIBIT "C"
BLOWOUT PREVENTER
DIAGRAM

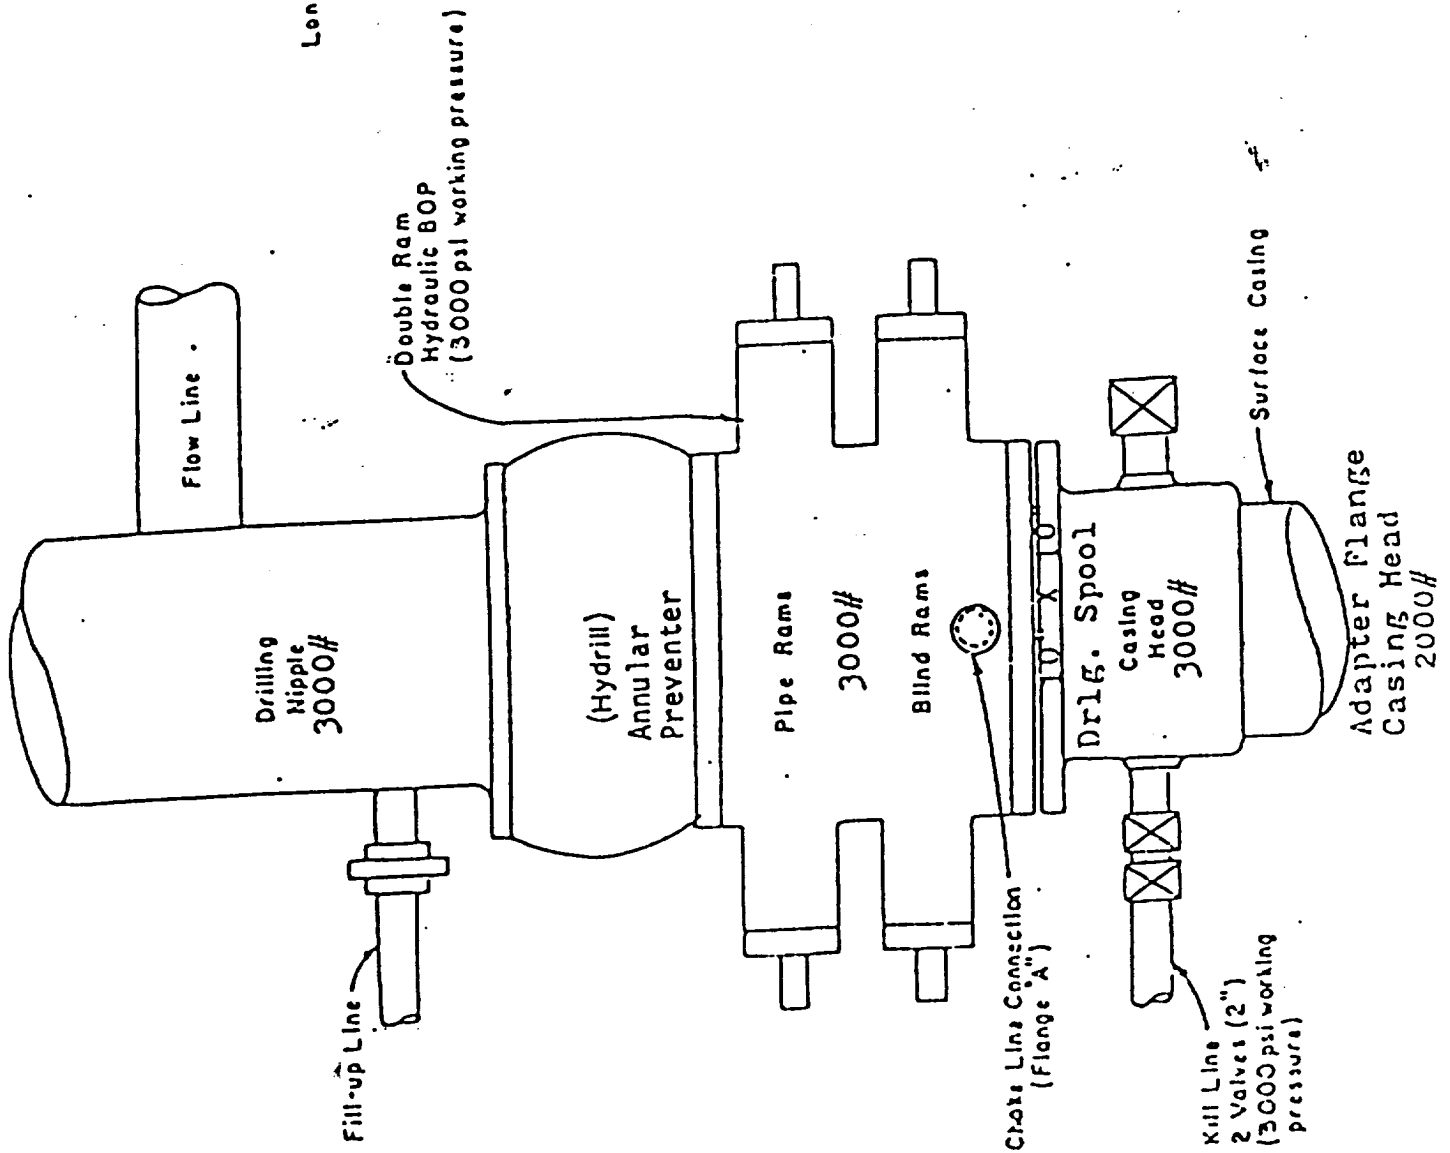

PLAN VIEW - CHOKE MANIFOLD