


BLOWOUT PREVENTOR SKETCH

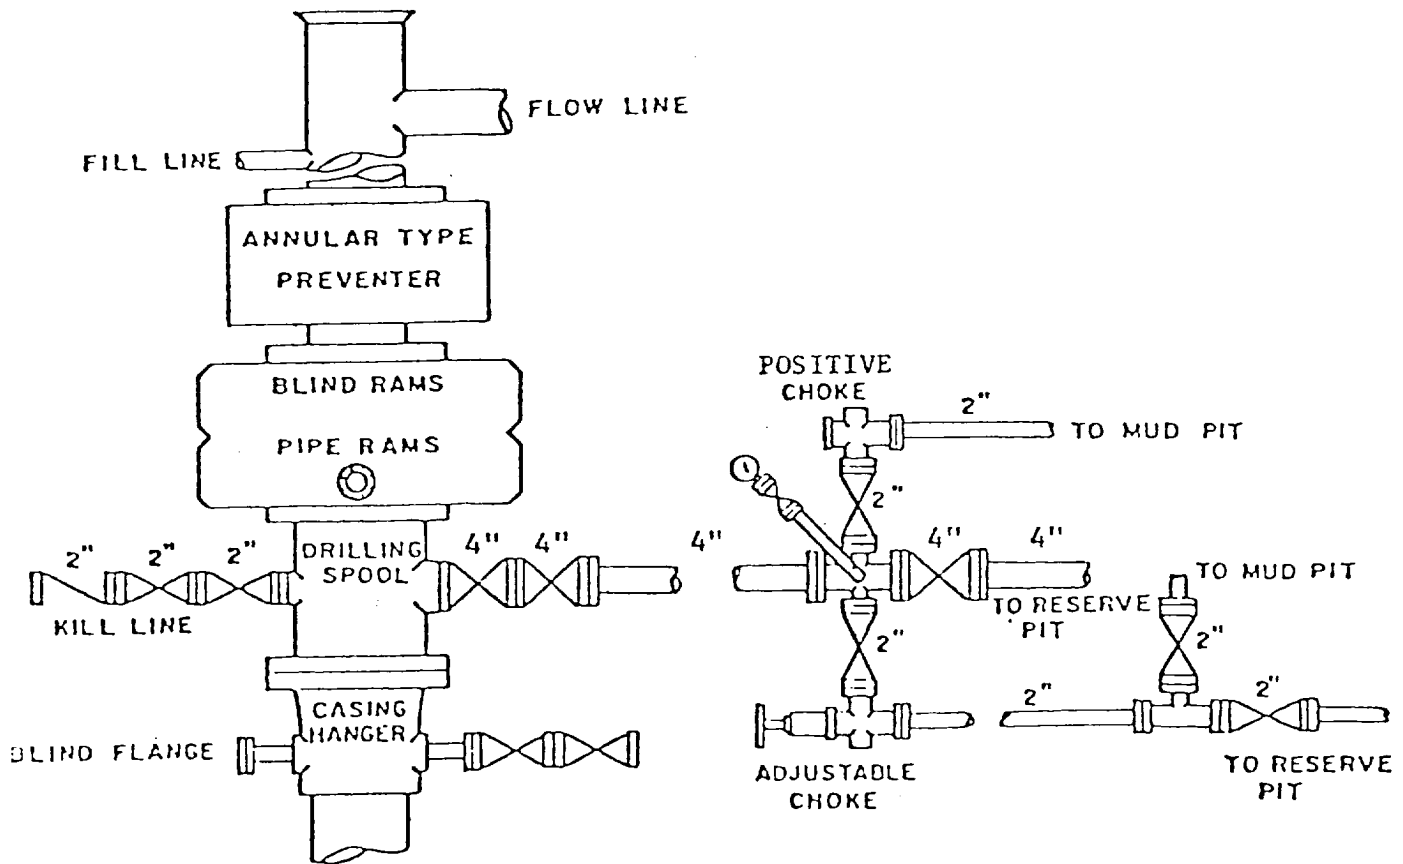

5000 lb. WP BOP

BLOWOUT PREVENTER SKETCH

Jake L. Hamon
Well #1 Union 35 Federal
SW $\frac{1}{4}$ NW $\frac{1}{4}$ Sec. 35-22S-28E