

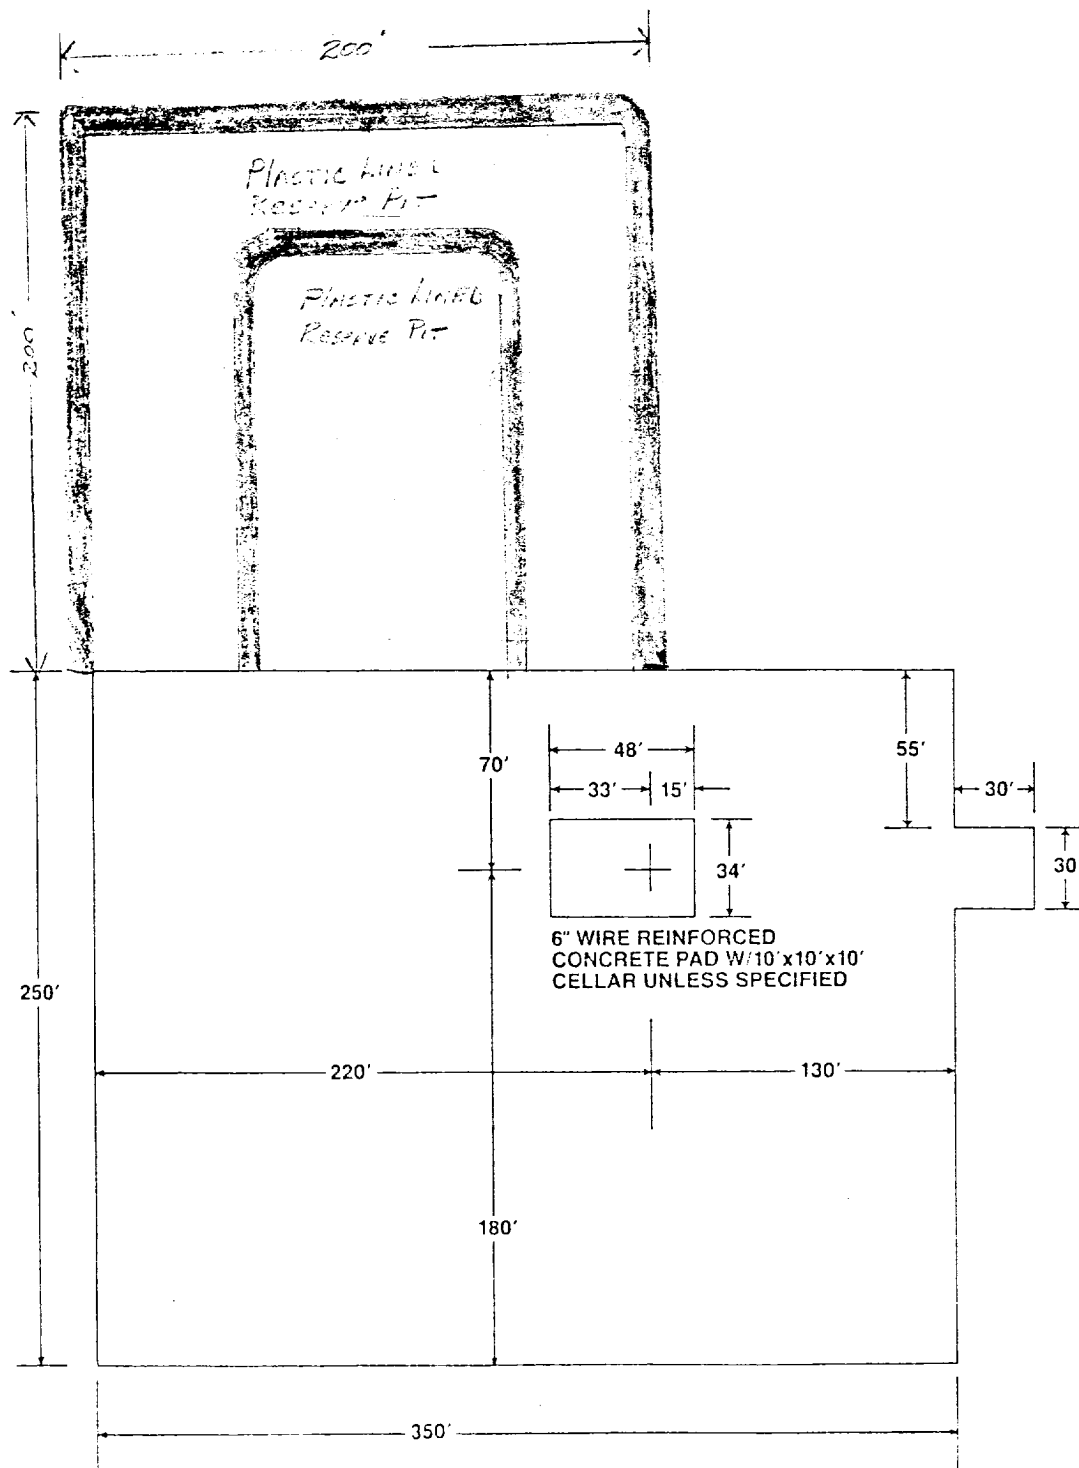


EXHIBIT G PAGE 1 OF 2

SANTA FE ENERGY CO.

NORTHEAST LOVING 34 #1

SECTION 34, T-22-S, R-28-E

EDDY CO., NEW MEXICO