


# EXHIBIT A-\_\_\_

WELL NAME: BARCLAY FEDERAL No. 1

LOCATION: \_\_\_\_\_

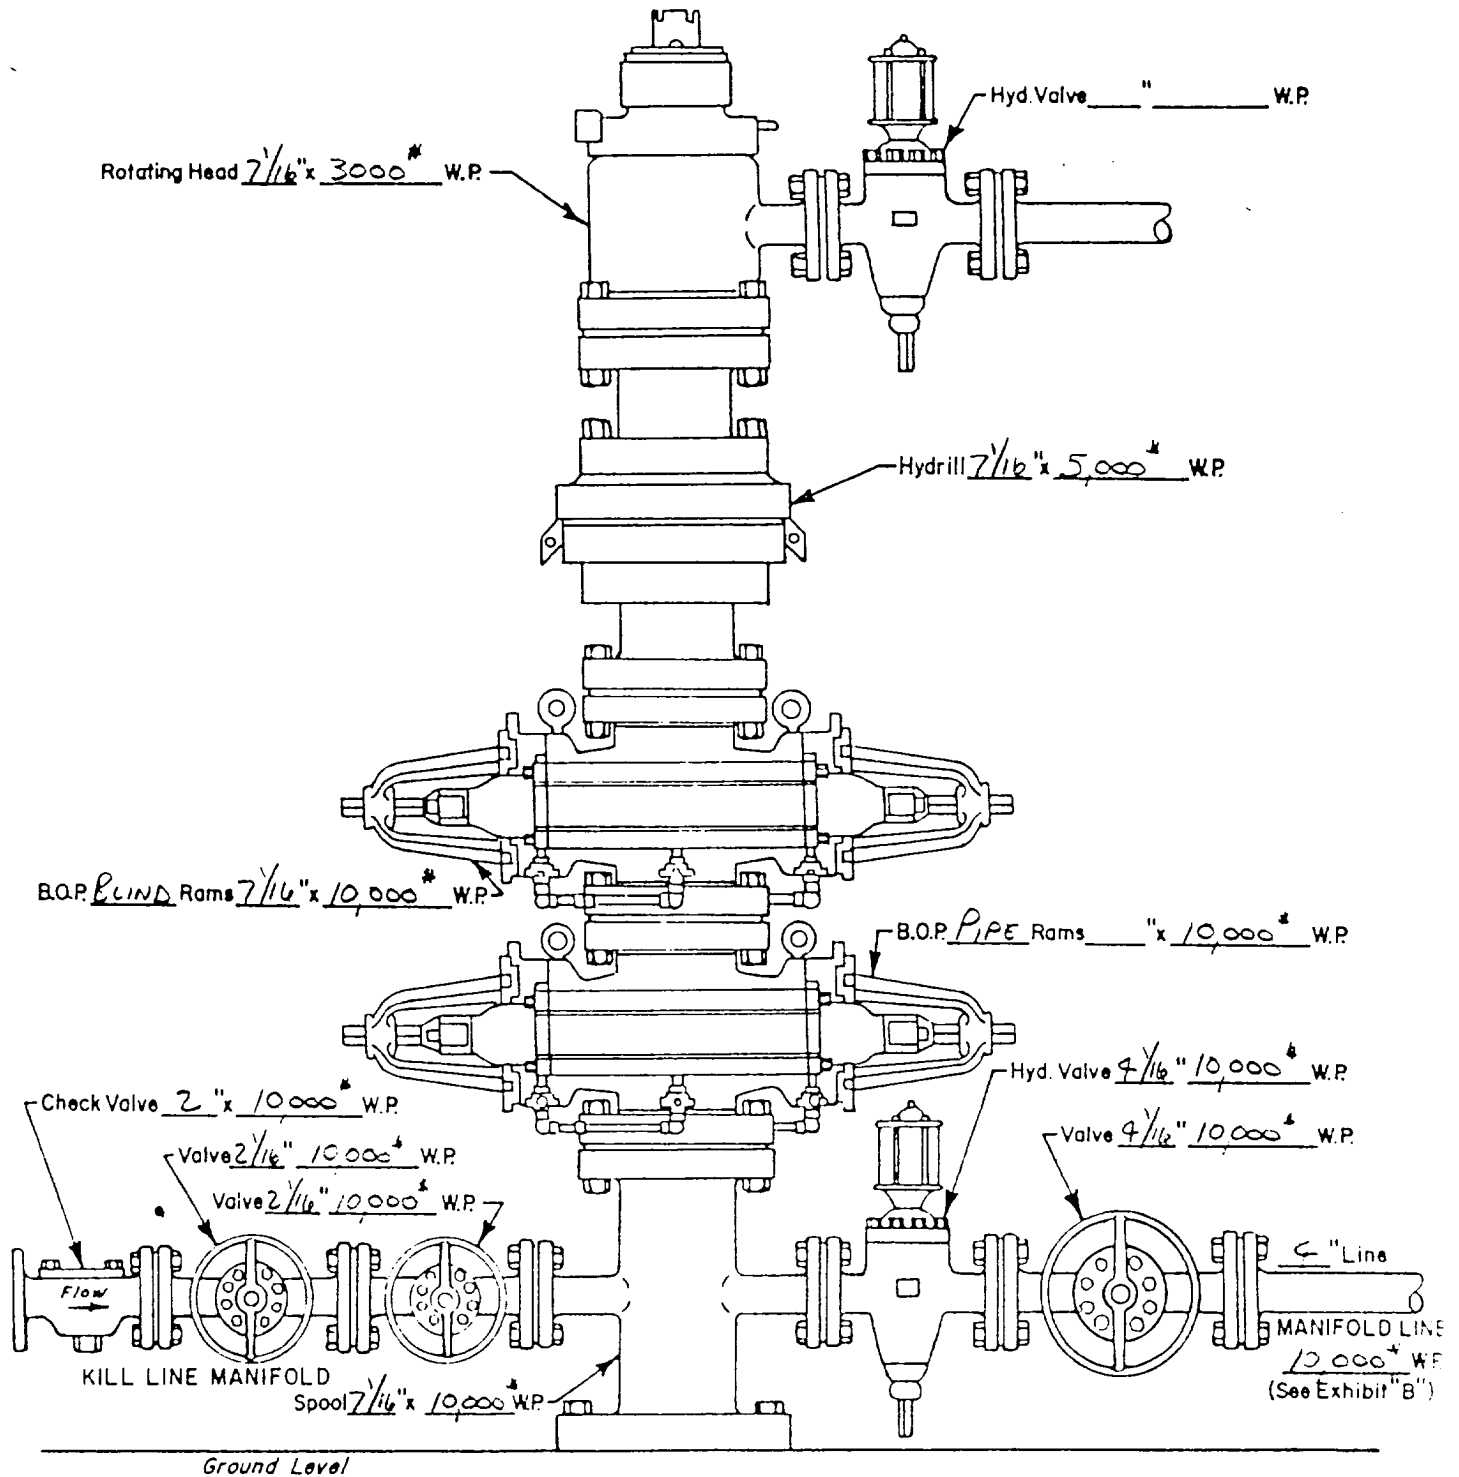

IN USE WHILE  
DRILLING  $6\frac{1}{2}"$  HOLE 10,000 #W.P.

WELL HEAD B.O.P.

- ☐ Manual
- ☒ Hydraulic