

BARCLAY FEDERAL NO. 1
660' FSL & 1980' FWL
SEC. 1, T-23 S, R-31-E
EDDY COUNTY, NEW MEXICO


KB: 3517.3'
GL: 3495.3'

13-3/8" 48# H-40 csg @ 792'
w/1350 sx., cmt circulated

10-3/4" 45.5# S-80 & K-55 csg
@ 4520' w/1500 sx., cmt circ.

7-5/8" 33.7# & 29.7# P-110 &
S-95 @ 12,600' w/2050 sx
DV @ 8008' cmt did not circulate

5-1/2", 17#, N-80 & S-95
@ 11833' w/900 sx Class "H"
TOC @ 5250' (TS)

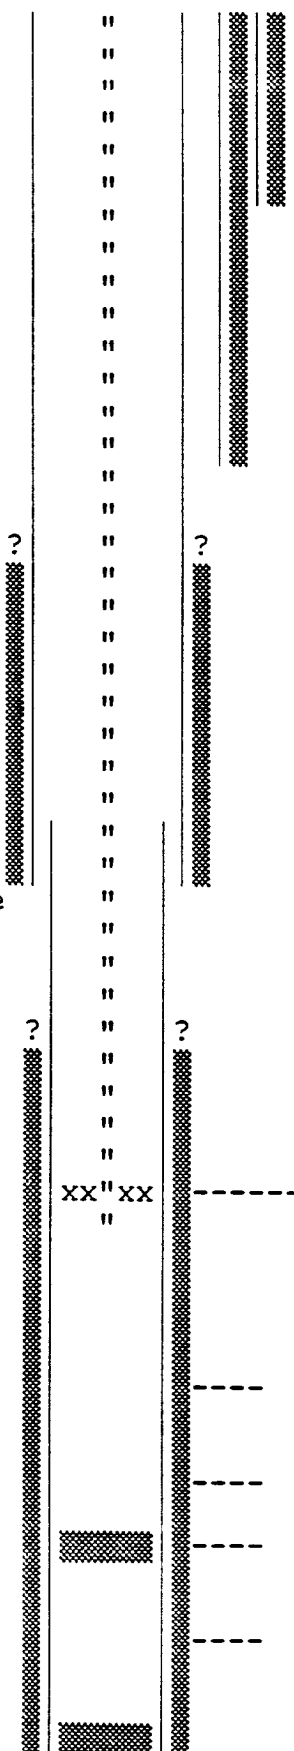

TUBING DETAIL
2-3/8" 4.6#, ABM P-110
set @ 14,344'

PACKER DETAIL
4-1/2" Baker pkr.
set @ 14,344'

MORROW PERFS

Current	-----
14,400'-414' (4 SPF)	
Proposed	-----
14,402'-458' (4 SPF)	
cmt plug 14,750'-784'	-----
Old	-----
14,818'-832' (4 SPF)	