

**MARATHON OIL CO.**  
**WELL DATA SHEET**

**FIELD : EAST CARLSBAD (WOLFCAMP)**

**LEASE: DELTA FEE "B" # 1**

**LOCATION: UNIT B, 990' FNL & 1980' FEL**

**SEC 14, TWP, 22S, RNG 27E**

**EDDY CO., NEW MEXICO**

**SPUDED 4/85**

**ELEVATION: 3082' GL    3110' KB**

**10,700' TD    9,950' PBTD**

**SURFACE CASING: 13 3/8" 48#/FT, H-40 ST&C**

**CMT W/450 SX. CIRC. 100 SX SET @ 450'**


**INTERMEDIATE CASING: 8 5/8" 24#/FT K-55 ST&C**

**CMT/1830 SX. CIRC. 200 SX SET @ 2600'**

**PROD CSG SET 1-9-93**

**4 1/2" 11.6# @ 3816.25 KBM CMT WITH 300 SX**

SOZD W/643 SX @ 9820', TOC 7500'  
SOZD W/230 SX @ 7480' TOC 6550'  
SOZD W/428 SX @ 6350' AND AGAIN W/ 50 SX.  
SOZD AGAIN @ 7480' W/ 100 SX

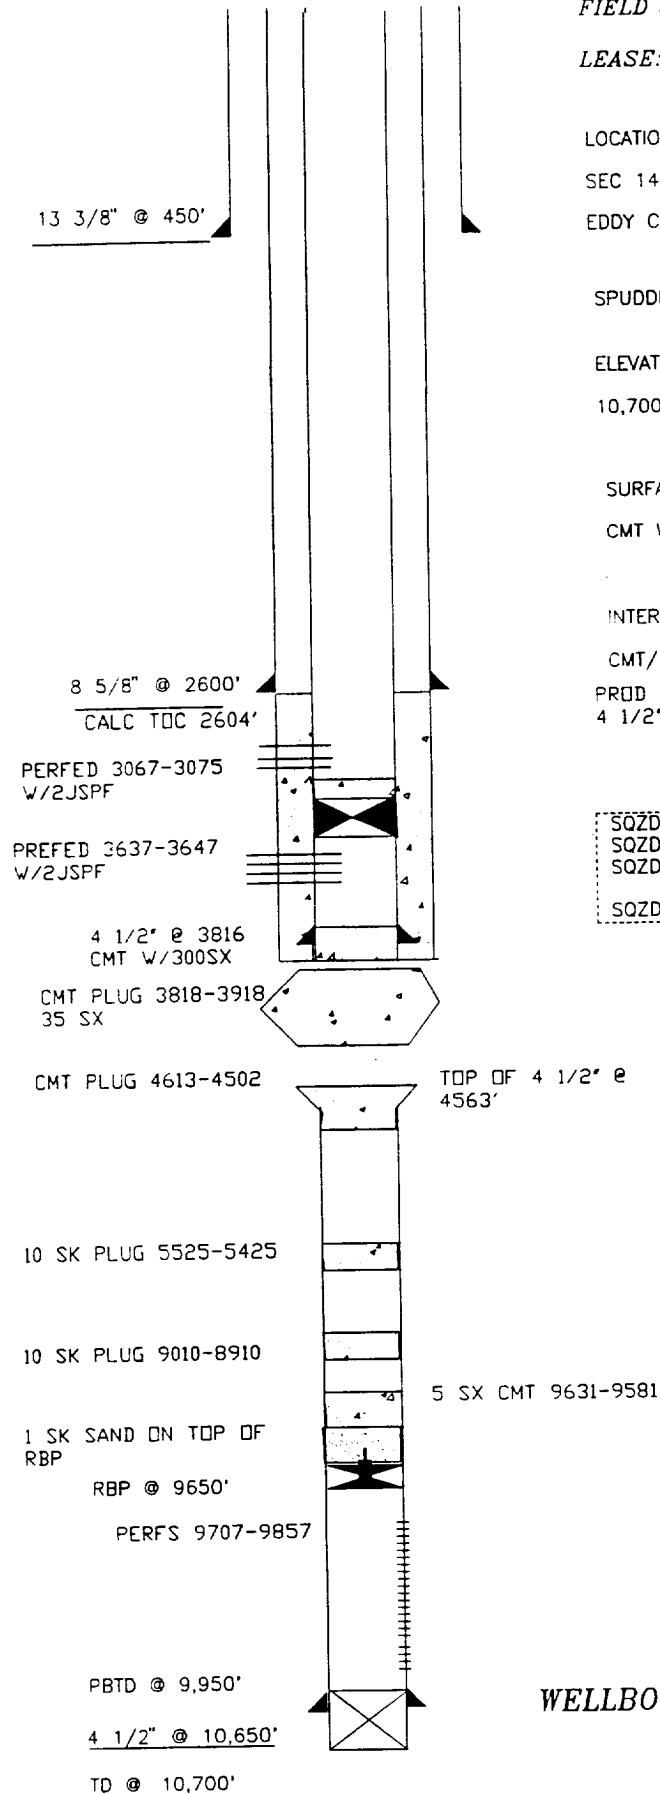

**WELLBORE AS OF 3-31-93**