


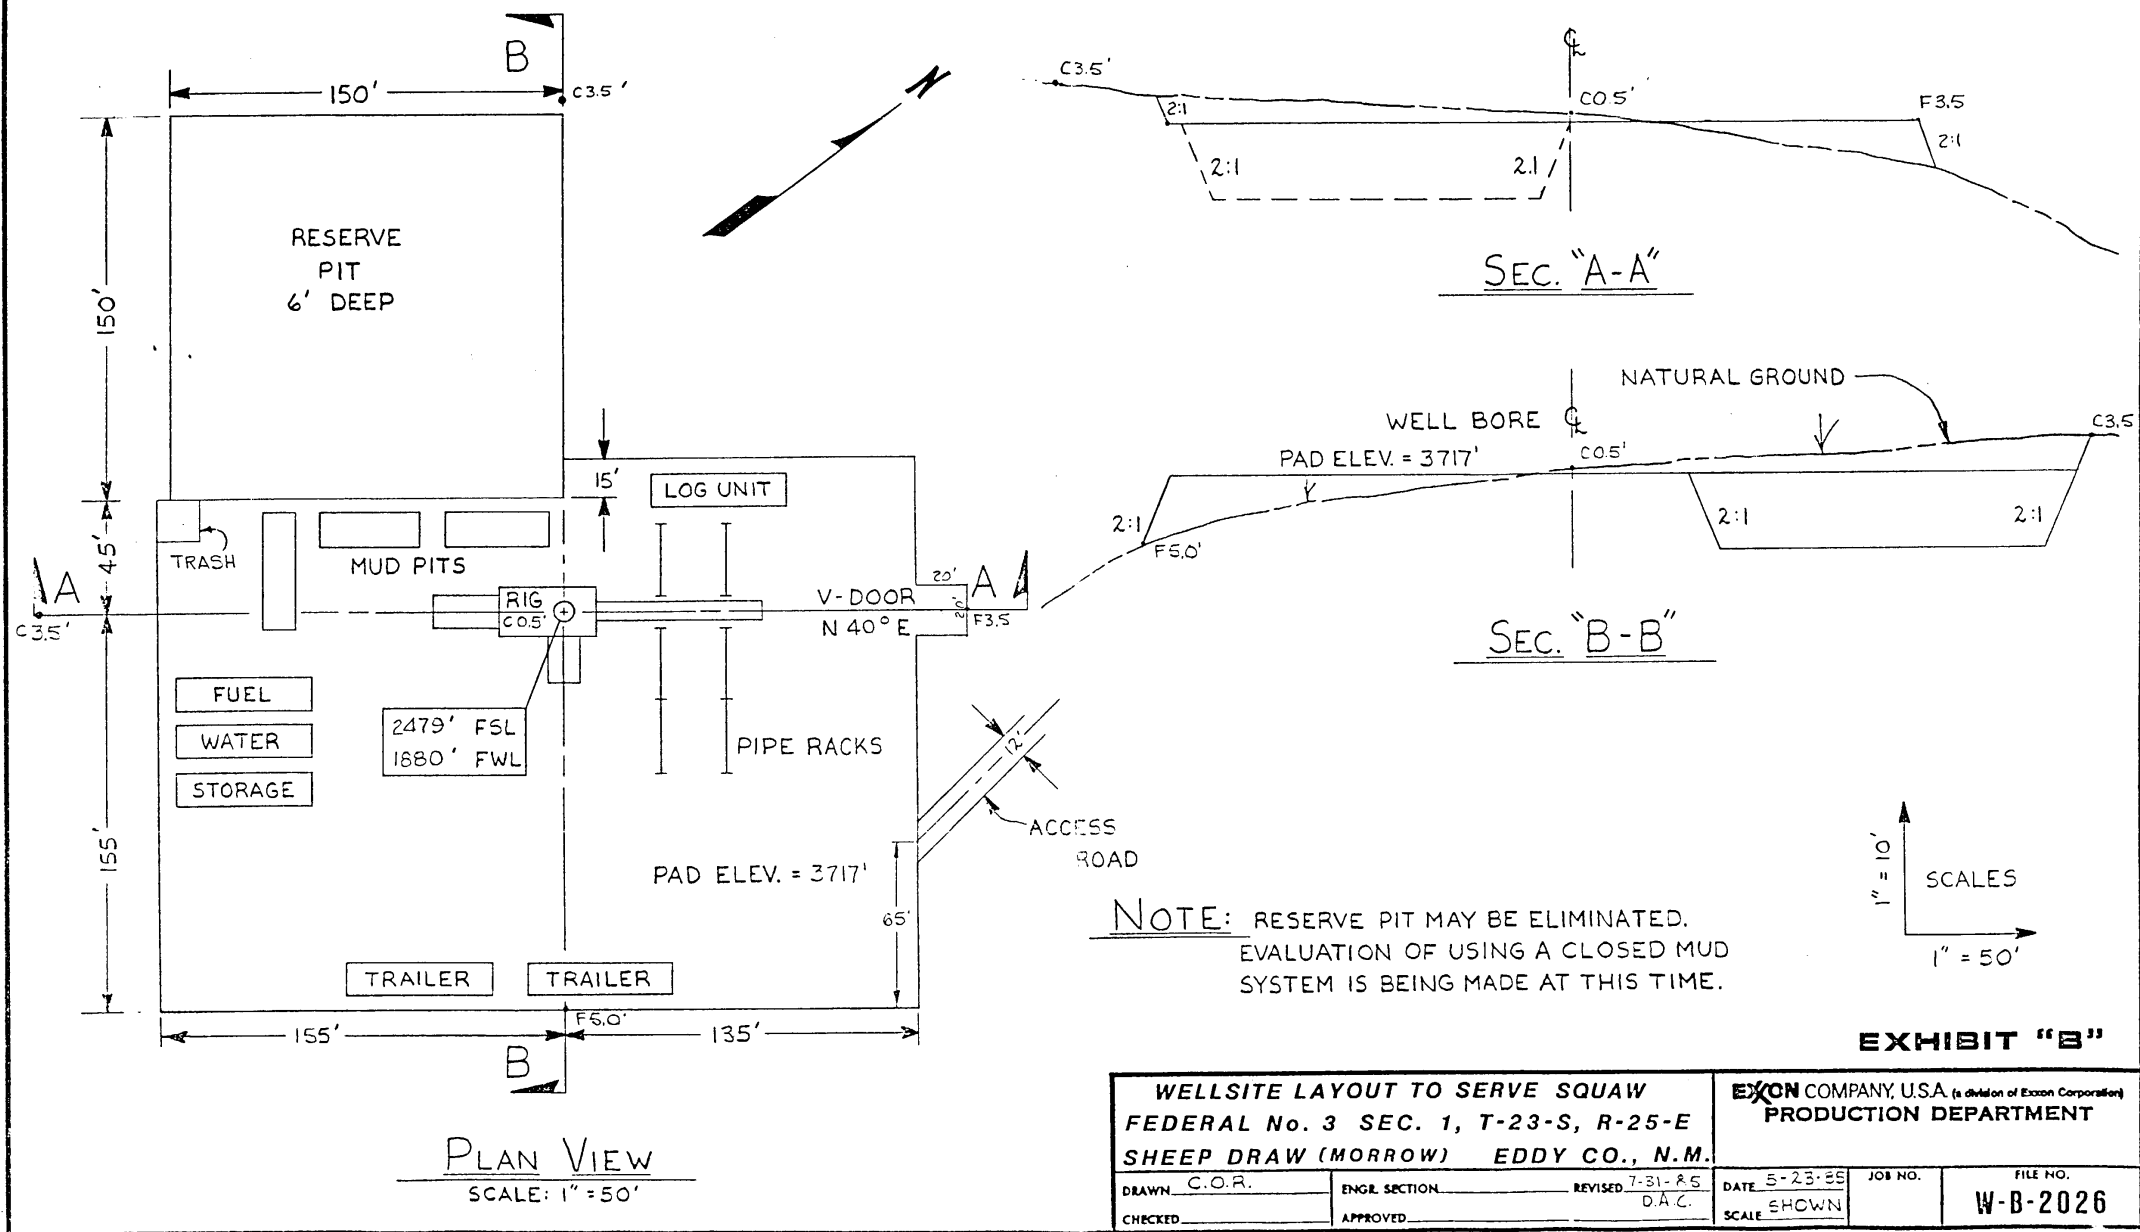

WELLSITE LAYOUT TO SERVE SQUAW				EXXON COMPANY, U.S.A. (a division of Exxon Corporation)	
FEDERAL No. 3 SEC. 1, T-23-S, R-25-E				PRODUCTION DEPARTMENT	
SHEEP DRAW (MORROW) EDDY CO., N.M.					
DRAWN C.O.R.	ENGR. SECTION	REVISED 7-31-85	DATE 5-23-85	JOB NO.	FILE NO.
CHECKED	APPROVED	D.A.C.	SCALE SHOWN		W-B-2026