

All distances must be from the outer boundaries of the Section


Operator DINERO OPERATING COMPANY		Lessee DEWEY		Well No. 2	
Tract Letter B	Section 24	Township 14 SOUTH	Range 28 EAST	County EDDY	
Actual Location of Well: 560 feet from the NORTH line and 2060 feet from the EAST line					
Ground Level Elev. 2983.4'	Producing Formation Delaware		Pool Malaga Delaware Field		Dedicated Acreage 40 Acres

1. Outline the acreage dedicated to the subject well by colored pencil or hachure marks on the plat below.
2. If more than one lease is dedicated to the well, outline each and identify the ownership thereof (both as to working interest and royalty).
3. If more than one lease of different ownership is dedicated to the well, have the interests of all owners been consolidated by communitization, unitization, force-pooling, etc?

☐ Yes ☐ No If answer is "yes" type of consolidation _____

If answer is "no" list the owners and tract descriptions which have actually been consolidated. (Use reverse side of this form if necessary.) _____

No allowable will be assigned to the well until all interests have been consolidated (by communitization, unitization, forced-pooling, or otherwise) or until a non-standard unit, eliminating such interests, has been approved by the Commission.

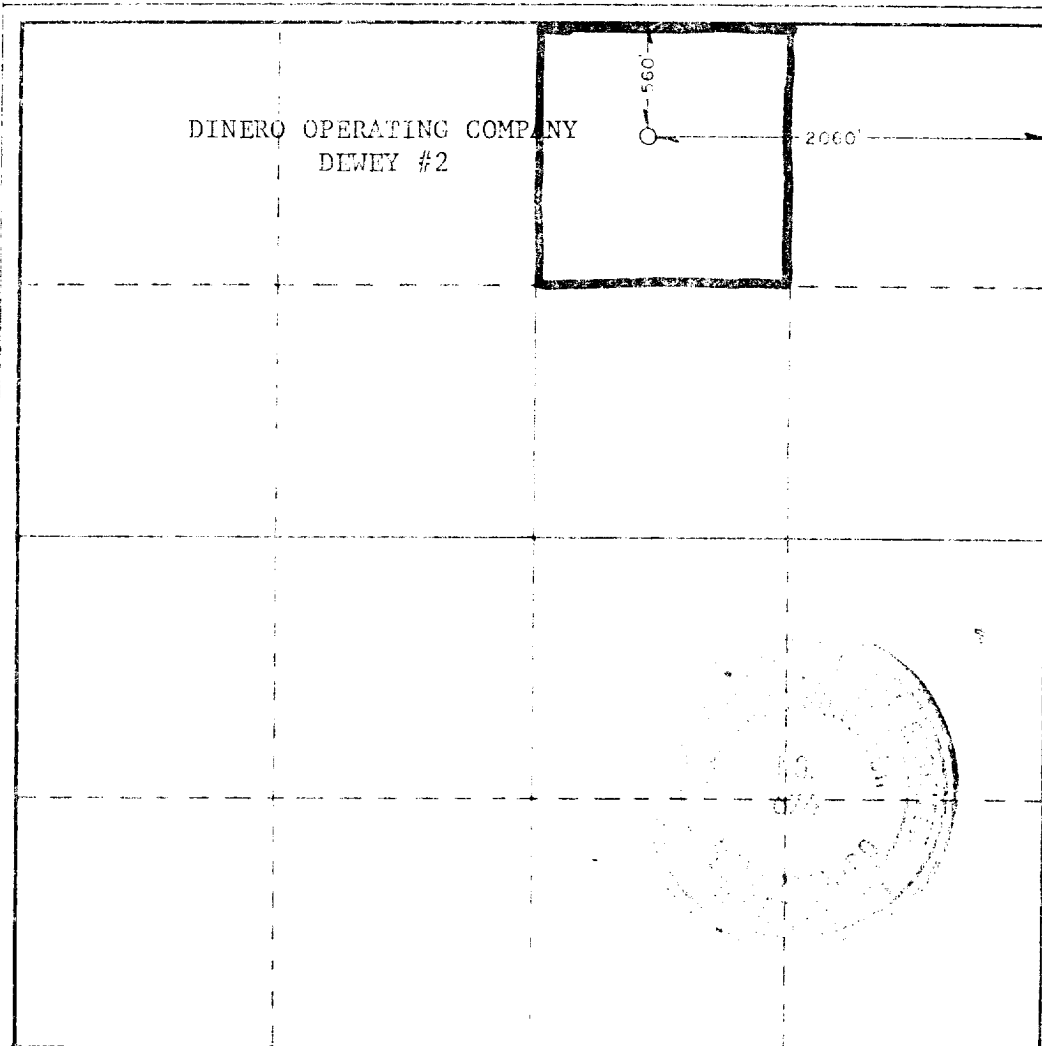

CERTIFICATION

I hereby certify that the information contained herein is true and complete to the best of my knowledge and belief.

Ronald J. Eidson

Production Clerk

Dinero Operating Company

October 8, 1985

I hereby certify that the well location shown on this plat was plotted from field notes of actual surveys made by me or under my supervision, and that the same is true and correct to the best of my knowledge and belief.

Date Surveyed:
OCTOBER 2, 1985

Registered Professional Engineer
and Land Surveyor


John W. West

Certificate No. JOHN W. WEST, 676

RONALD J. EIDSON, 3239

330 660 990 1320 1650 1980 2310 2640 2970 3300 3630 3960 4290 4620 4950 5280 5610 5940 6270 6600

EXHIBIT "B"
BLOW-OUT PREVENTER

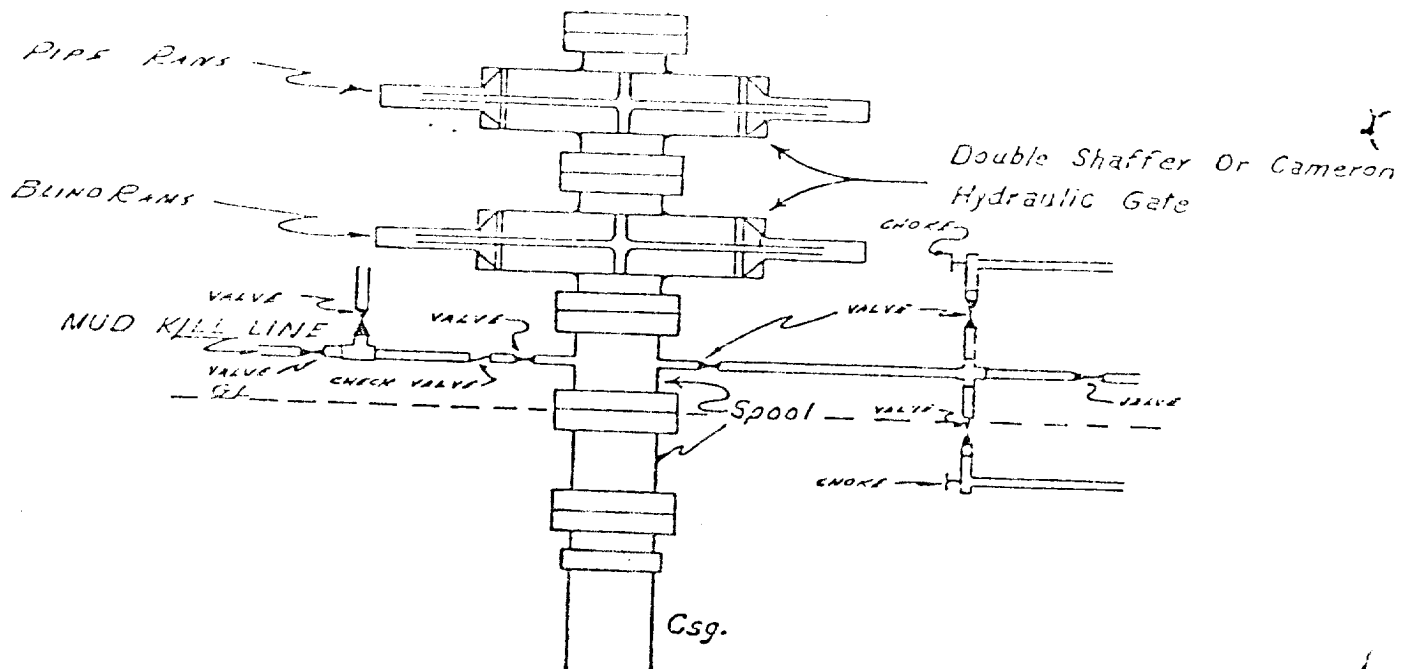

NOTE:

MANUAL AND HYDRAULIC CONTROLS WITH
CLOSING UNIT NO LESS THAN 75' FROM
WELL HEAD. REMOTE CONTROLS ON RIG
FLOOR.

10" - 3000