


FIELD: Owen Mesa /Morrow/  
 LEASE: HNG's Owen Mesa 25 Fed. Com. #1

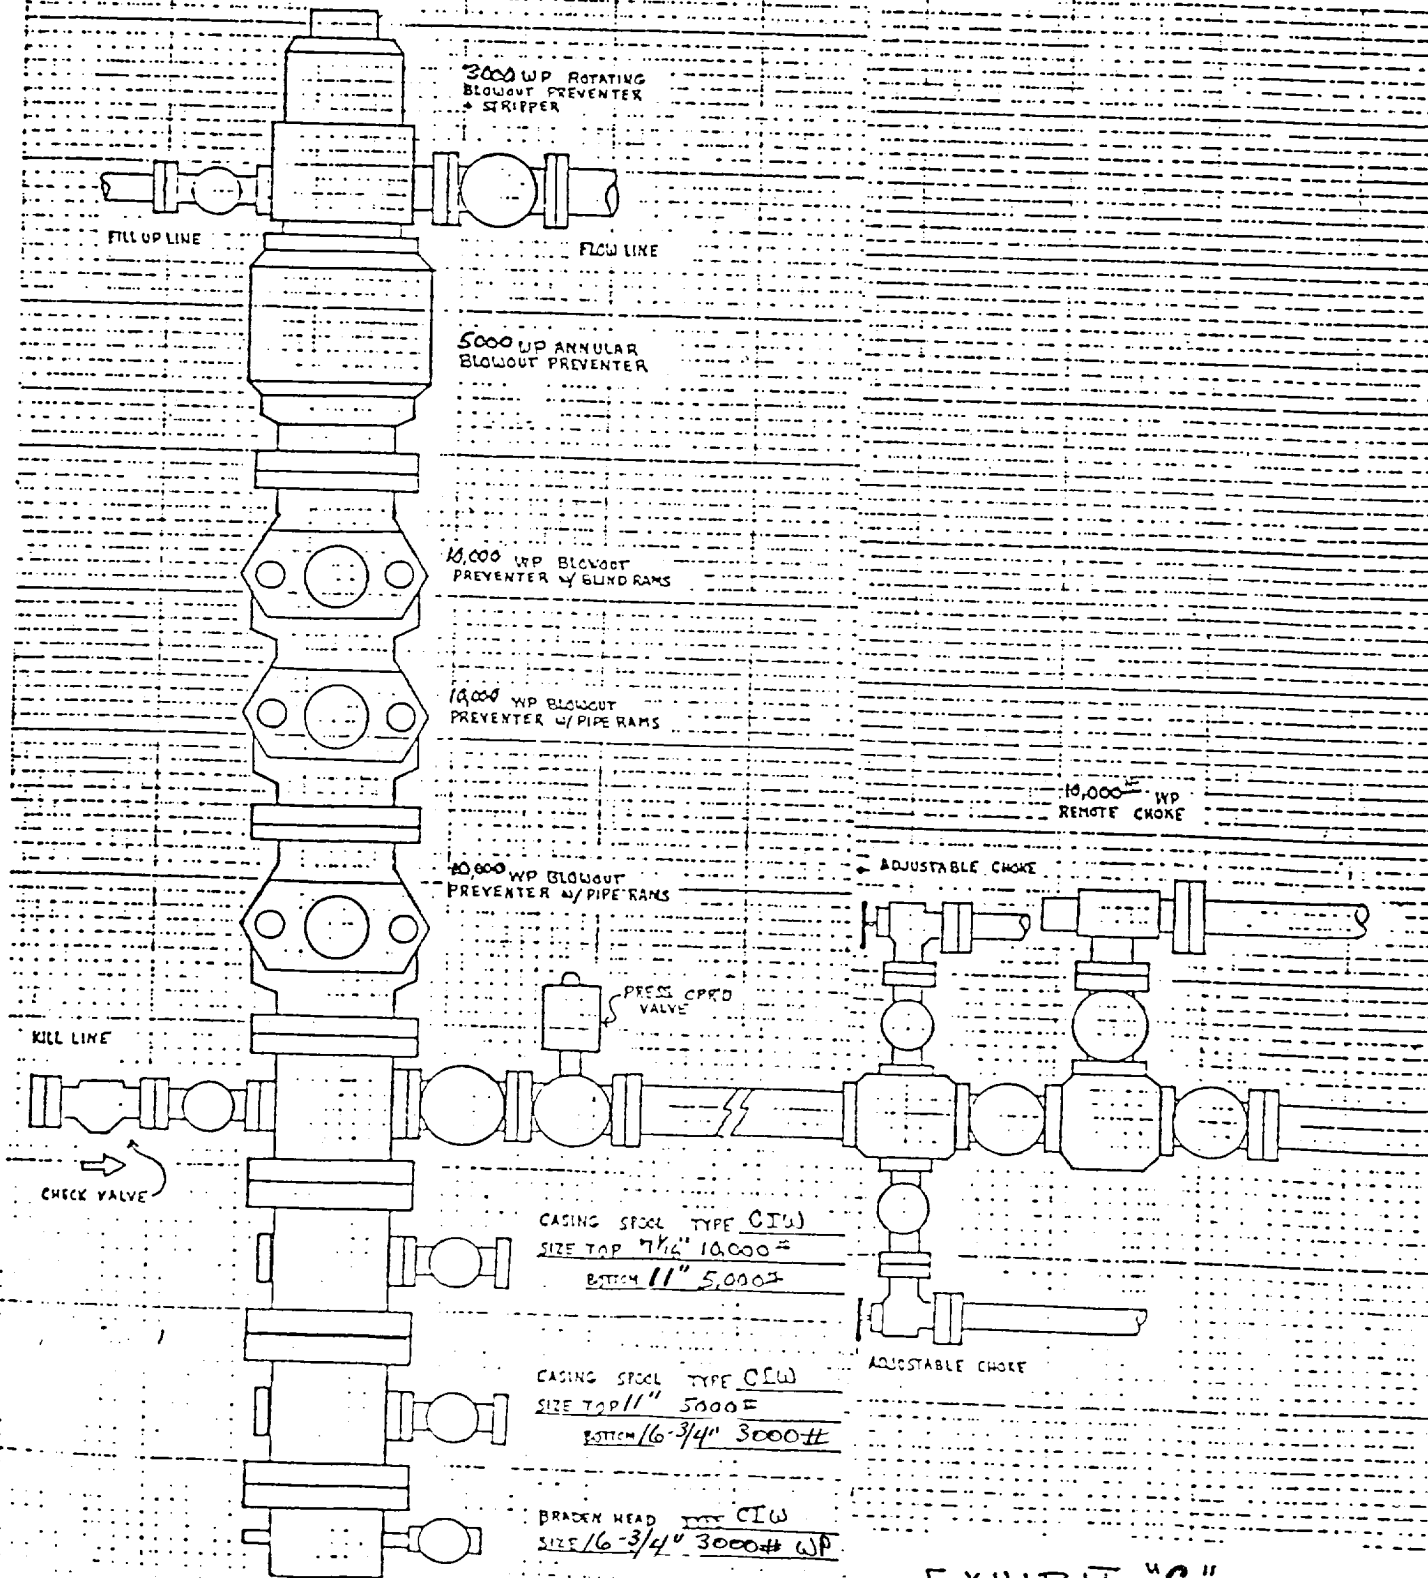

3000 WP ROTATING  
 BLOWOUT PREVENTER  
 + STRIPPER

FILL UP LINE

FLOW LINE

5000 WP ANNULAR  
 BLOWOUT PREVENTER

10,000 WP BLOWOUT  
 PREVENTER w/ BLIND RAMS

10,000 WP BLOWOUT  
 PREVENTER w/ PIPE RAMS

10,000 WP  
 REMOTE CHOKE

20,000 WP BLOWOUT  
 PREVENTER w/ PIPE RAMS

ADJUSTABLE CHOKE

PRESS. CTRL.  
 VALVE

KILL LINE

CHECK VALVE

CASING SPOOL TYPE CIW  
 SIZE TOP 7 1/2" 10,000#  
 BOTTOM 11" 5,000#

CASING SPOOL TYPE CIW  
 SIZE TOP 11" 5000#  
 BOTTOM 16-3/4" 3000#

BRADEN HEAD TYPE CIW  
 SIZE 16-3/4" 3000# WP

ADJUSTABLE CHOKE

EXHIBIT "C"