

Proposed Choke Manifold Design
after Prentice and Records

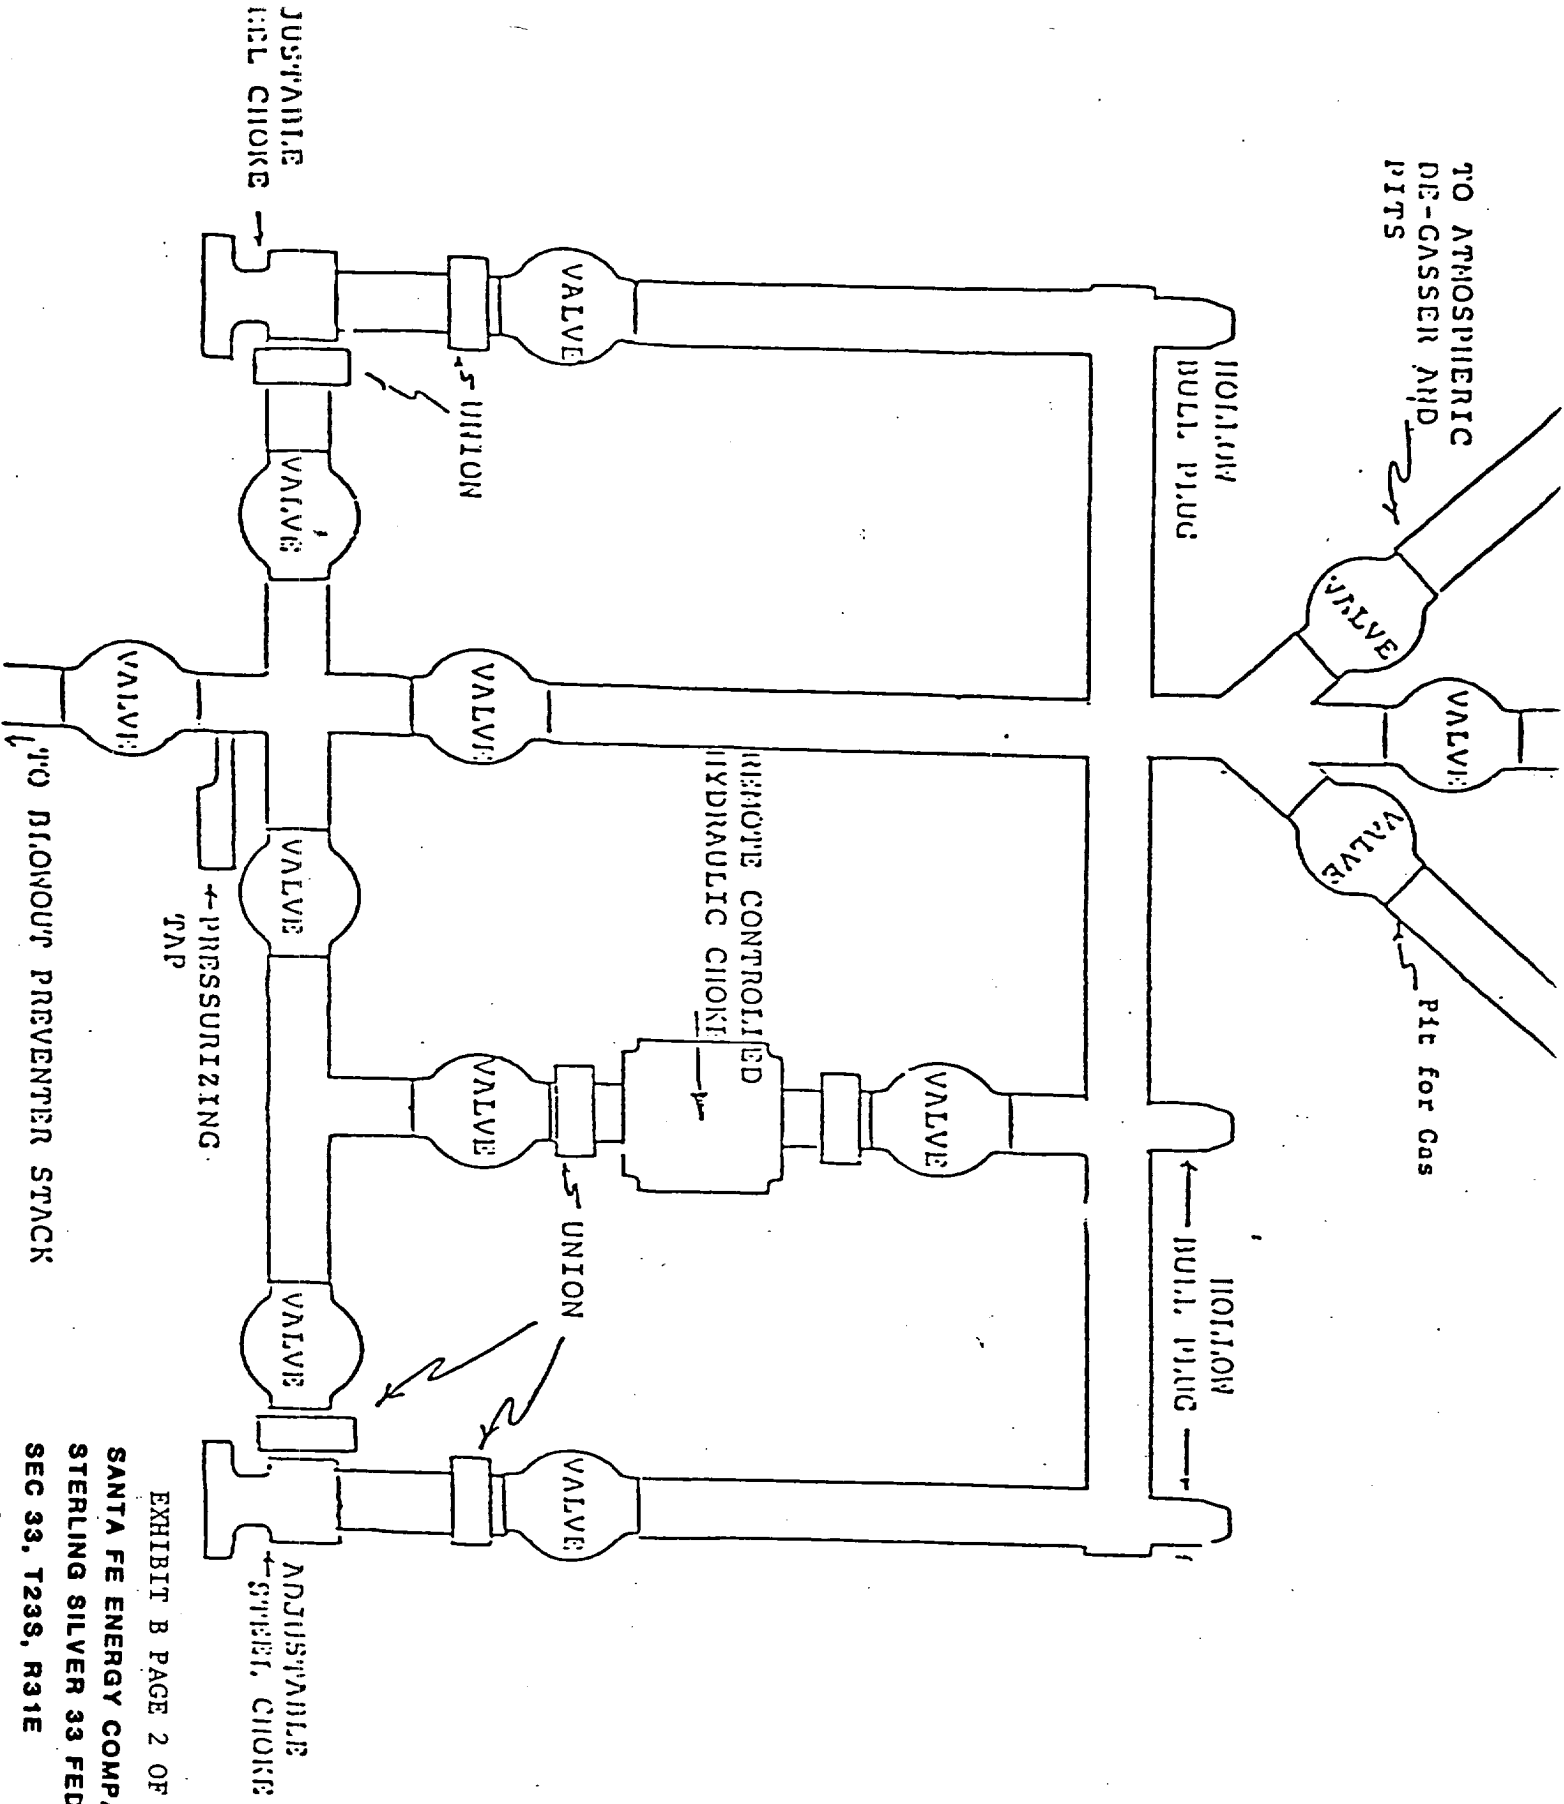


EXHIBIT B PAGE 2 OF 2

SANTA FE ENERGY COMPANY
STERLING SILVER 33 FEDERAL #1
SEC 33, T23S, R31E
1980' FNL & 810' FWL