

Proposed BOP stack Arrangement  
after Prentice and Records

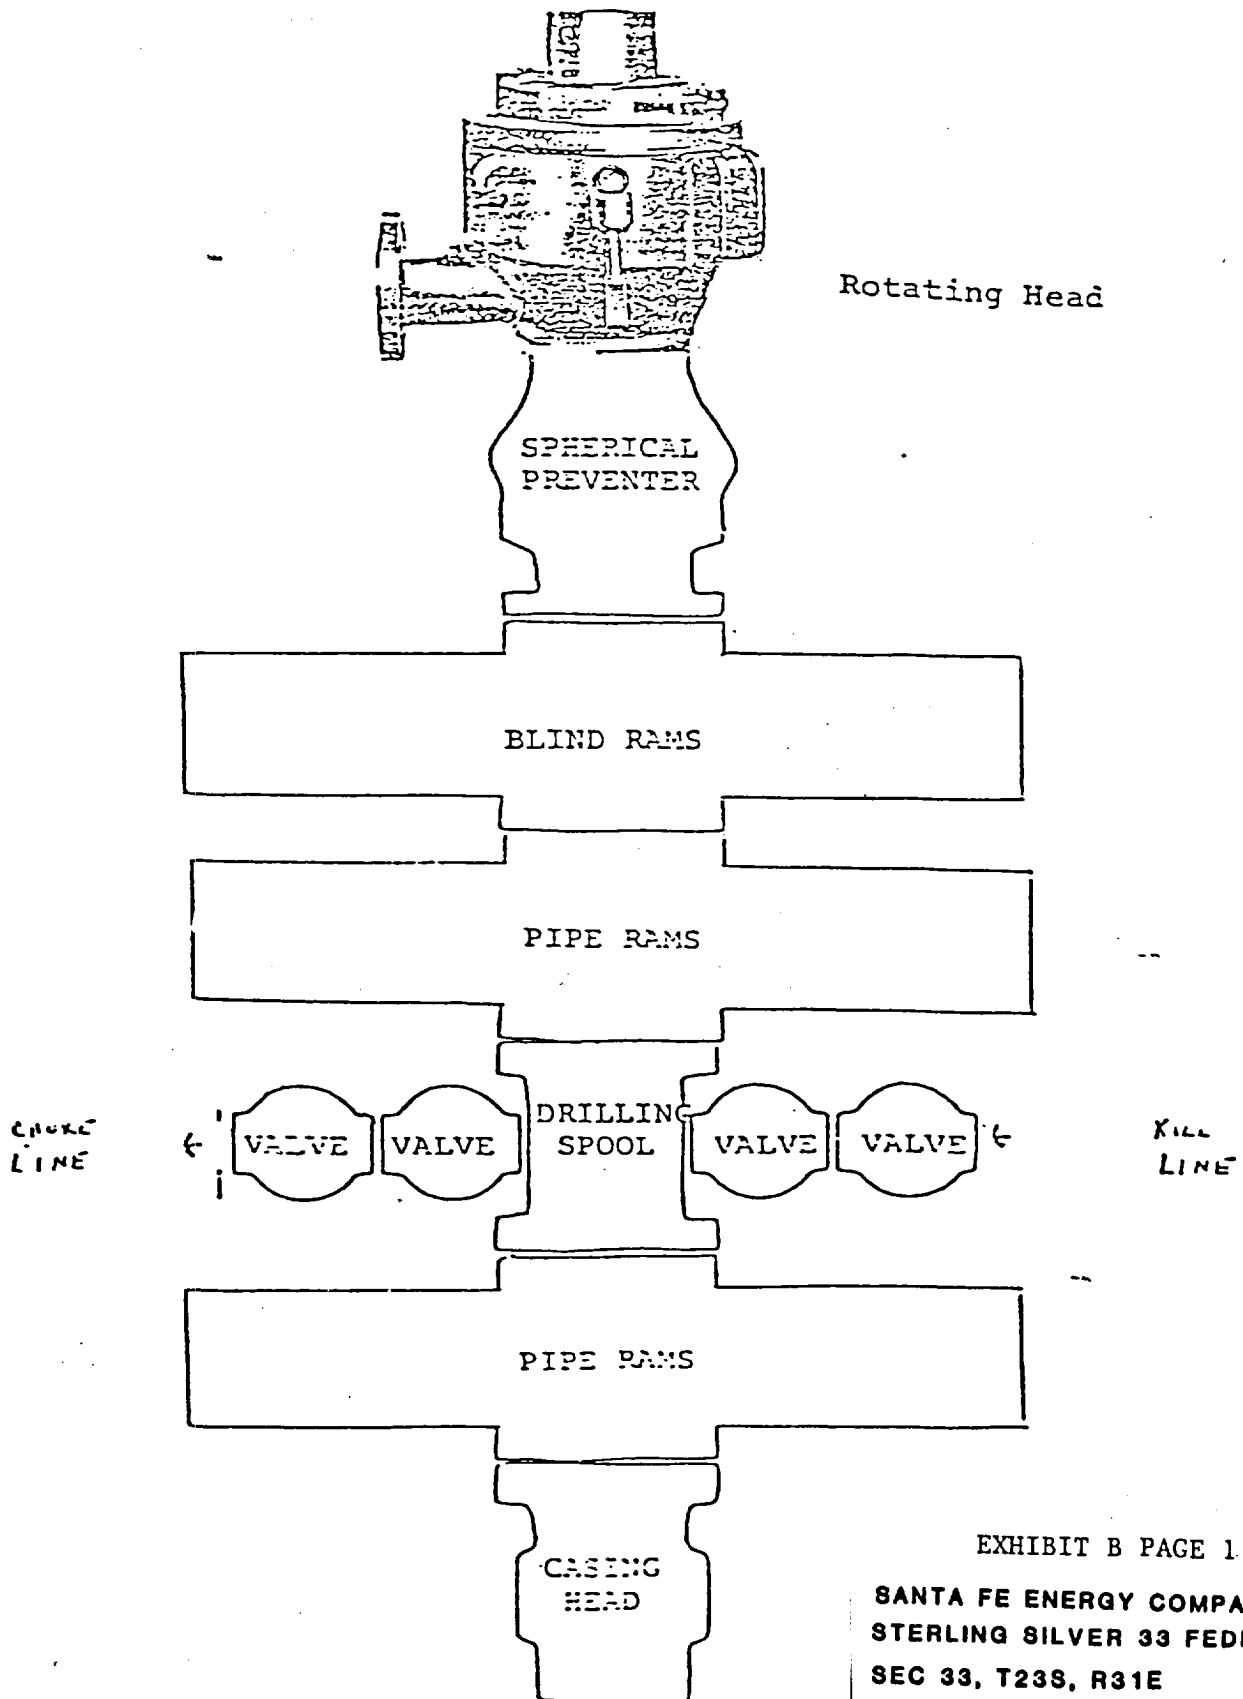


EXHIBIT B PAGE 1 OF 2

SANTA FE ENERGY COMPANY  
STERLING SILVER 33 FEDERAL #1  
SEC 33, T23S, R31E  
1980' FNL & 810' FWL  
EDDY CO., NEW MEXICO