
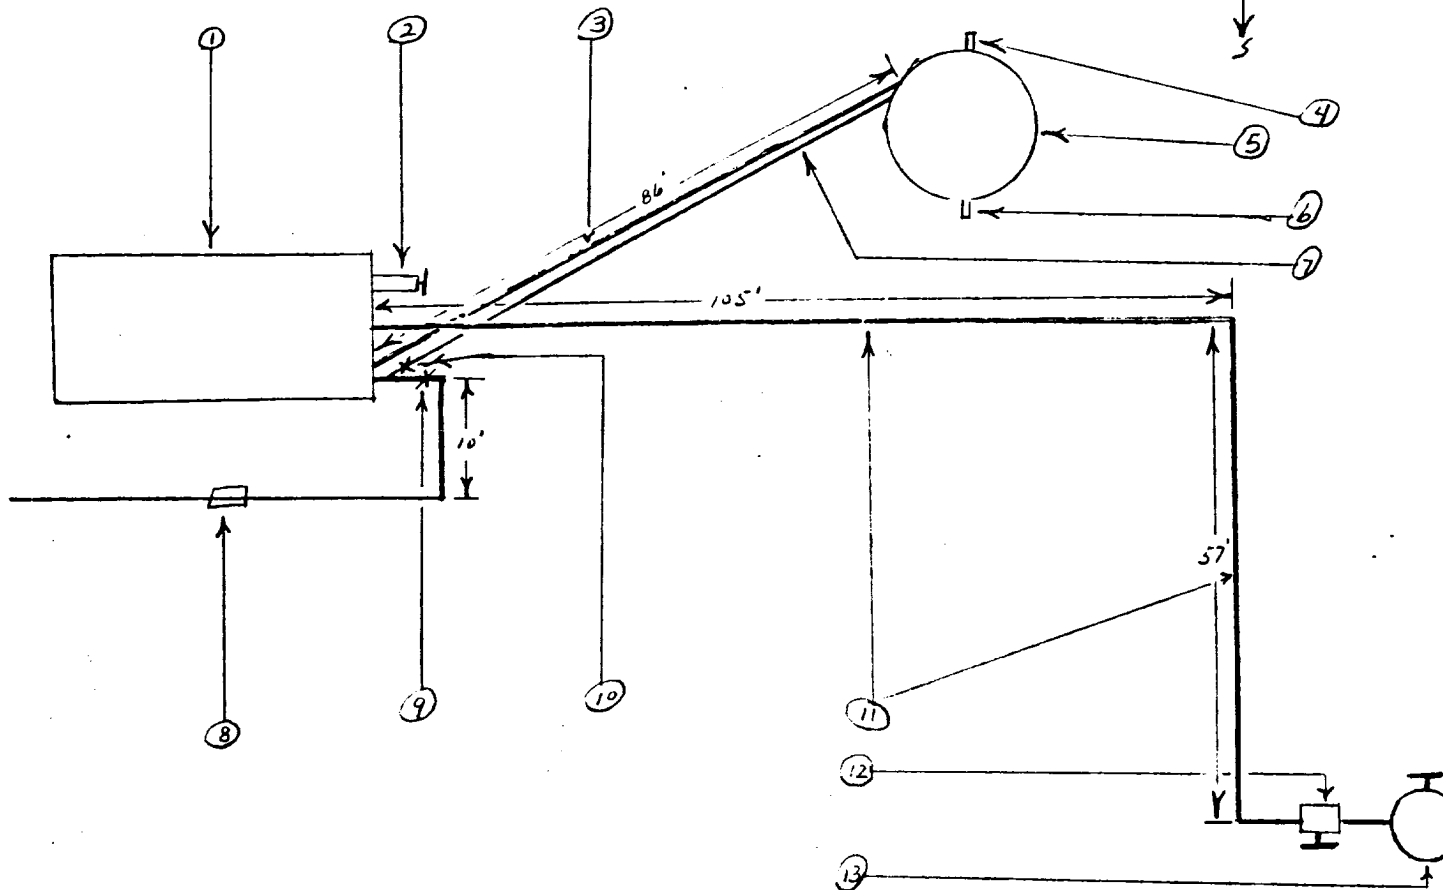


HNG Oil Co
 Fort 7 Comm. #1
 Unit 0, Sec. 7, T24S, R29E
 Eddy Co. N.M.
 Site Security Diagram

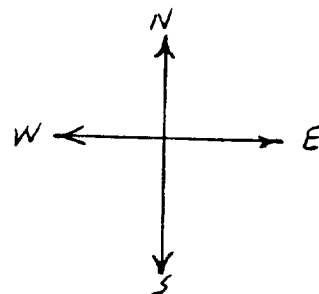

- ① C-ENATCO SEPARATOR 500,000 SIZE, SERIAL # ELT1R32702-01 HEATER
Coil # 8B1 3401-26
- ② C-ENATCO DIAPHRAGM CHOKER SERIAL # K340040
- ③ 2" WATER DUMP LINE 86' TO TANK
- ④ 2" ROCKWELL PLUG VALVE SEALED SHUT DURING PRODUCTION
- ⑤ 300 BBL FIBERGLASS WATER TANK SERIAL # AP10383
- ⑥ 3" ROCKWELL PLUG VALVE SEALED SHUT DURING PRODUCTION
- ⑦ 2" WELL BLOW DOWN LINE 86' TO TANK
- ⑧ 3" METER RUN
- ⑨ 2" WKM BALL VALVE OPEN DURING PRODUCTION
- ⑩ 2" WKM BALL VALVE SHUT DURING PRODUCTION
- ⑪ 2" FLOW LINE 162' TOTAL
- ⑫ 2" AXELSON SAFETY VALVE SERIAL # 16882-1
- ⑬ CAMRON WELL HEAD 2 MASTER GATE

ED BY
 JAN 21 1987
 O. C. D.
 ARTESIA, OFFICE