

Proposed Choke Manifold Design
after Prentice and Records

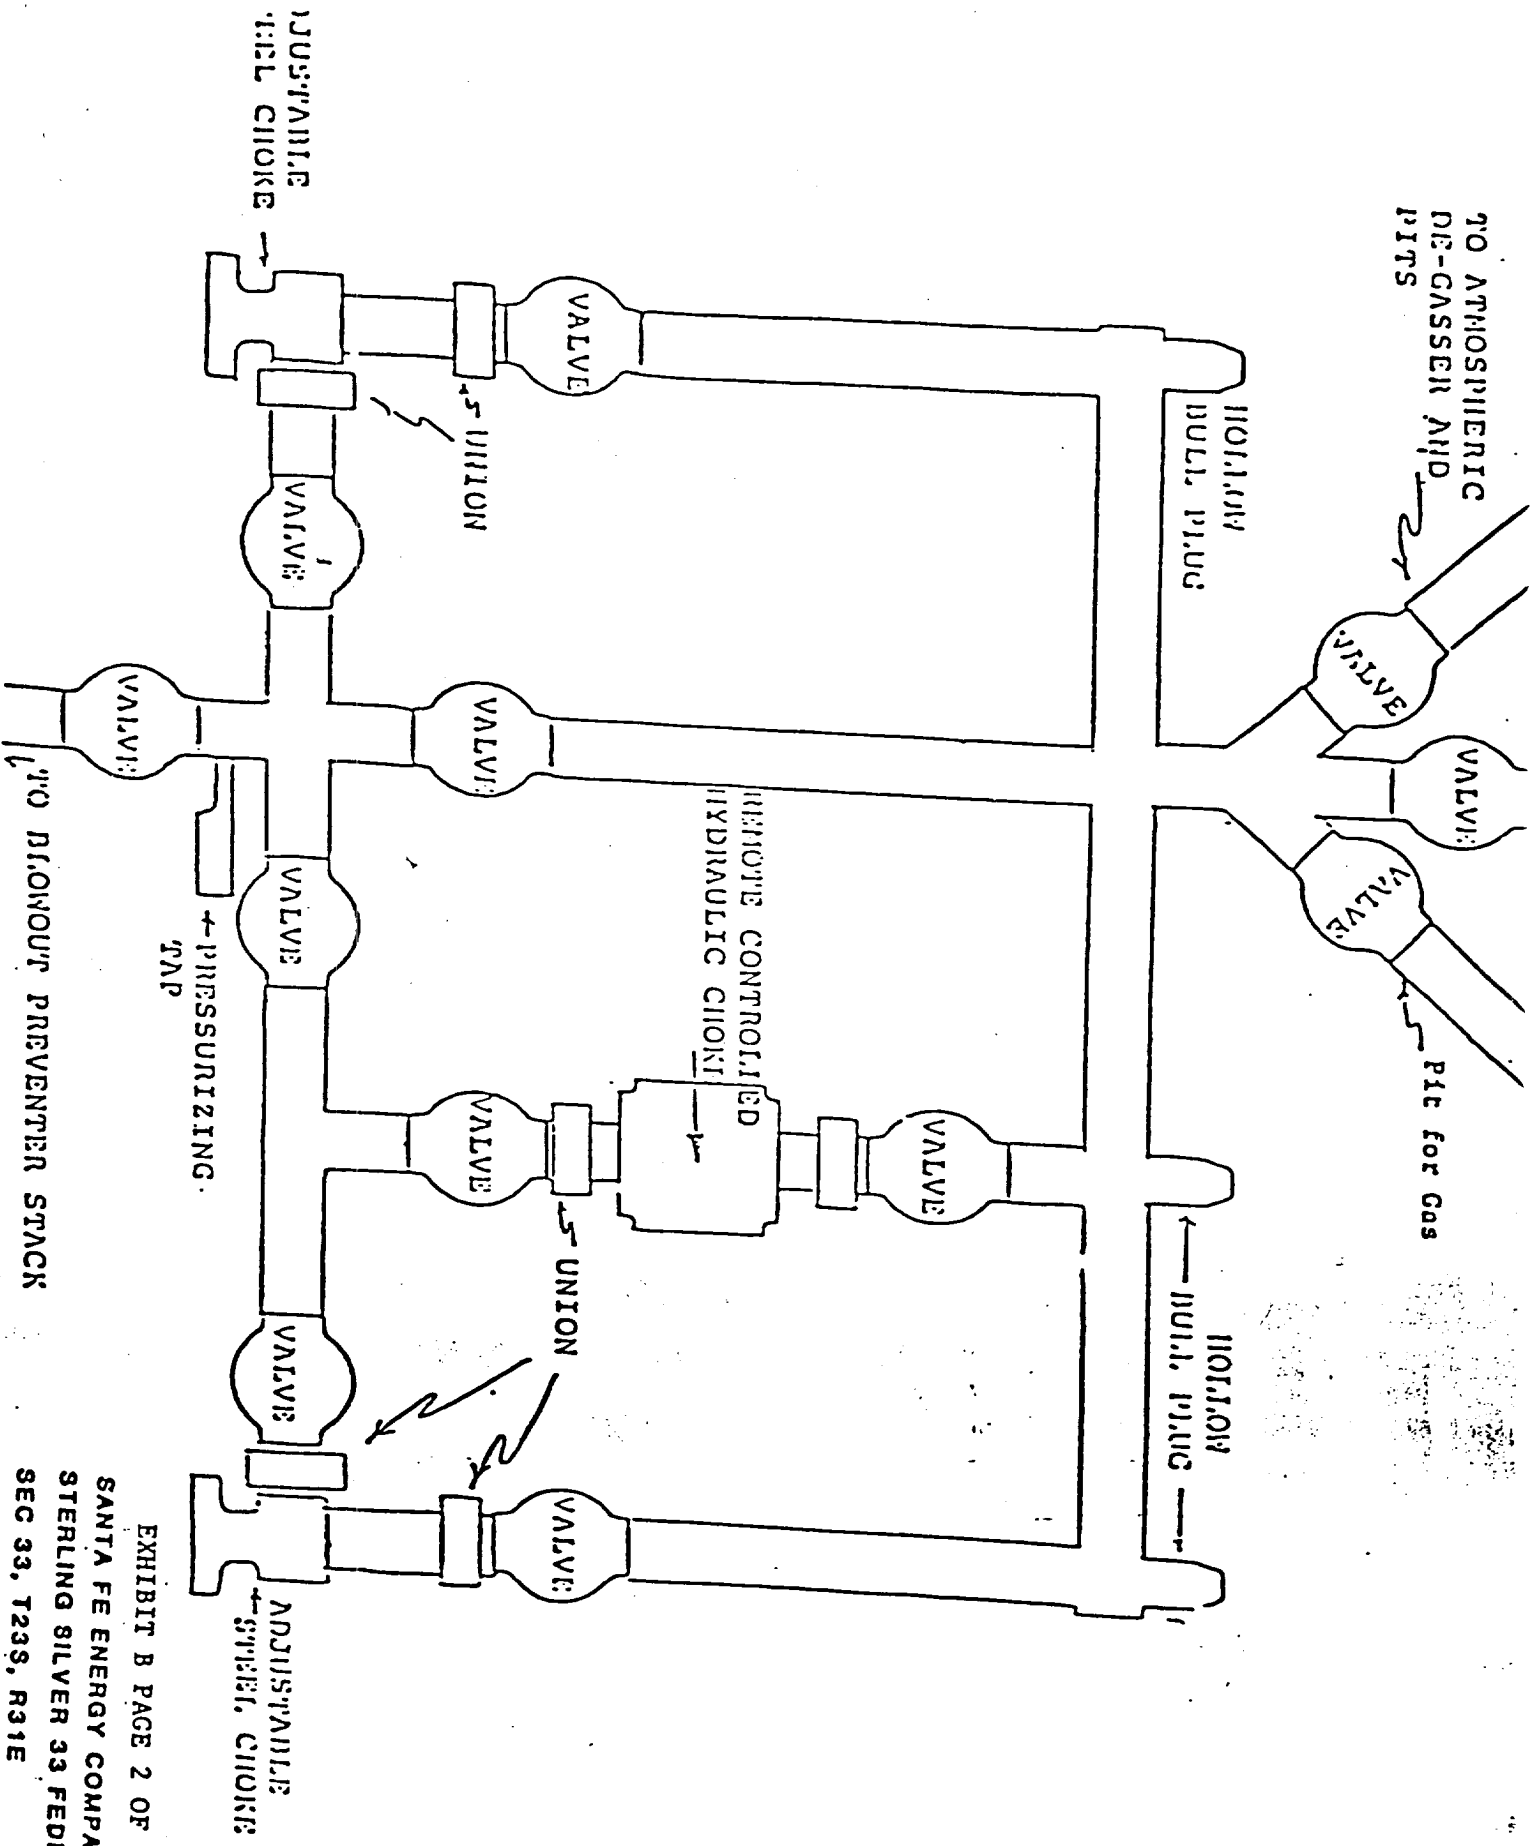


EXHIBIT B PAGE 2 OF 2
SANTA FE ENERGY COMPANY
STERLING SILVER 33 FEDERAL #2
SEC 33, T23S, R31E
1980' FNL & 1980' FEL
EDDY CO., NEW MEXICO