


LOCATION DIMENSIONS

CENTER HOLE TO BACK WATER TANK - 143.25'
 " " " SHALE PIT - 44.25'
 " " " END CATWALK - 92'
 TOP OF KELLY BUSHING TO GROUND - 23.25'
 SUGGESTED LOCATION PAD SIZE FROM Q.
 HOLE - 50' N., 150' E., 200' S., 200' W.
 RAT HOLE
 E-866'
 N-10.66
 3 1/2" slope
 N/O Cement Pad
 23' Deep
 MOUSE HOLE
 E-458' 51'
 1 1/2" slope
 13' Deep

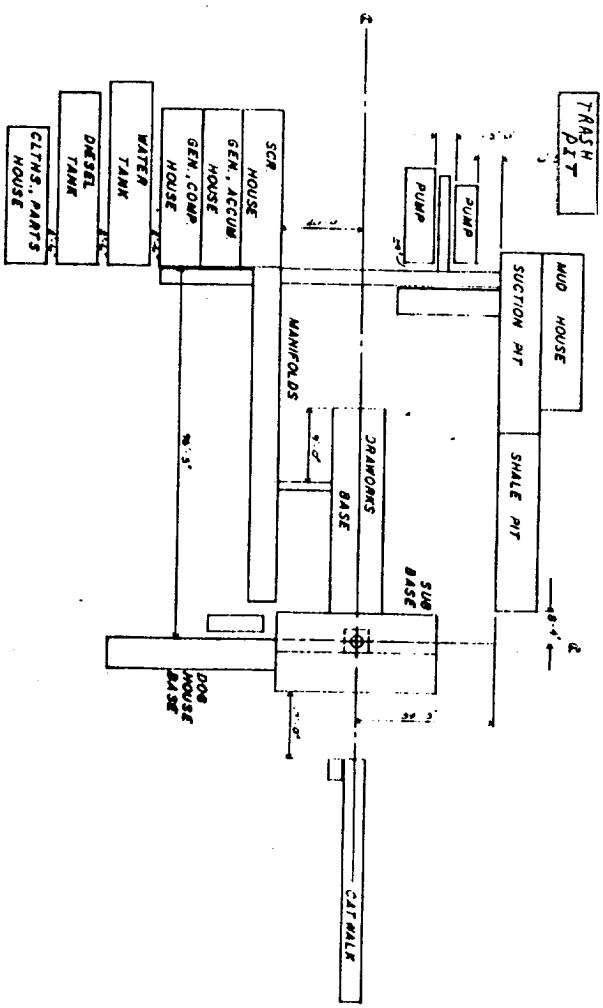

Will use steel pits rather than digging reserve pit.

Owen Mesa 26 Federal Com., Well No. 1

P	
PARKER DRILLING CO. WEST TEXAS DIVISION	
RIG PLAT	
NO. 1	DRAWN BY ROGER
DATE 3-29-48	SCALE 1/2" = 1'