

PROPOSED CHOKE MANIFOLD DESIGN AFTER PRENTICE AND RECORDS

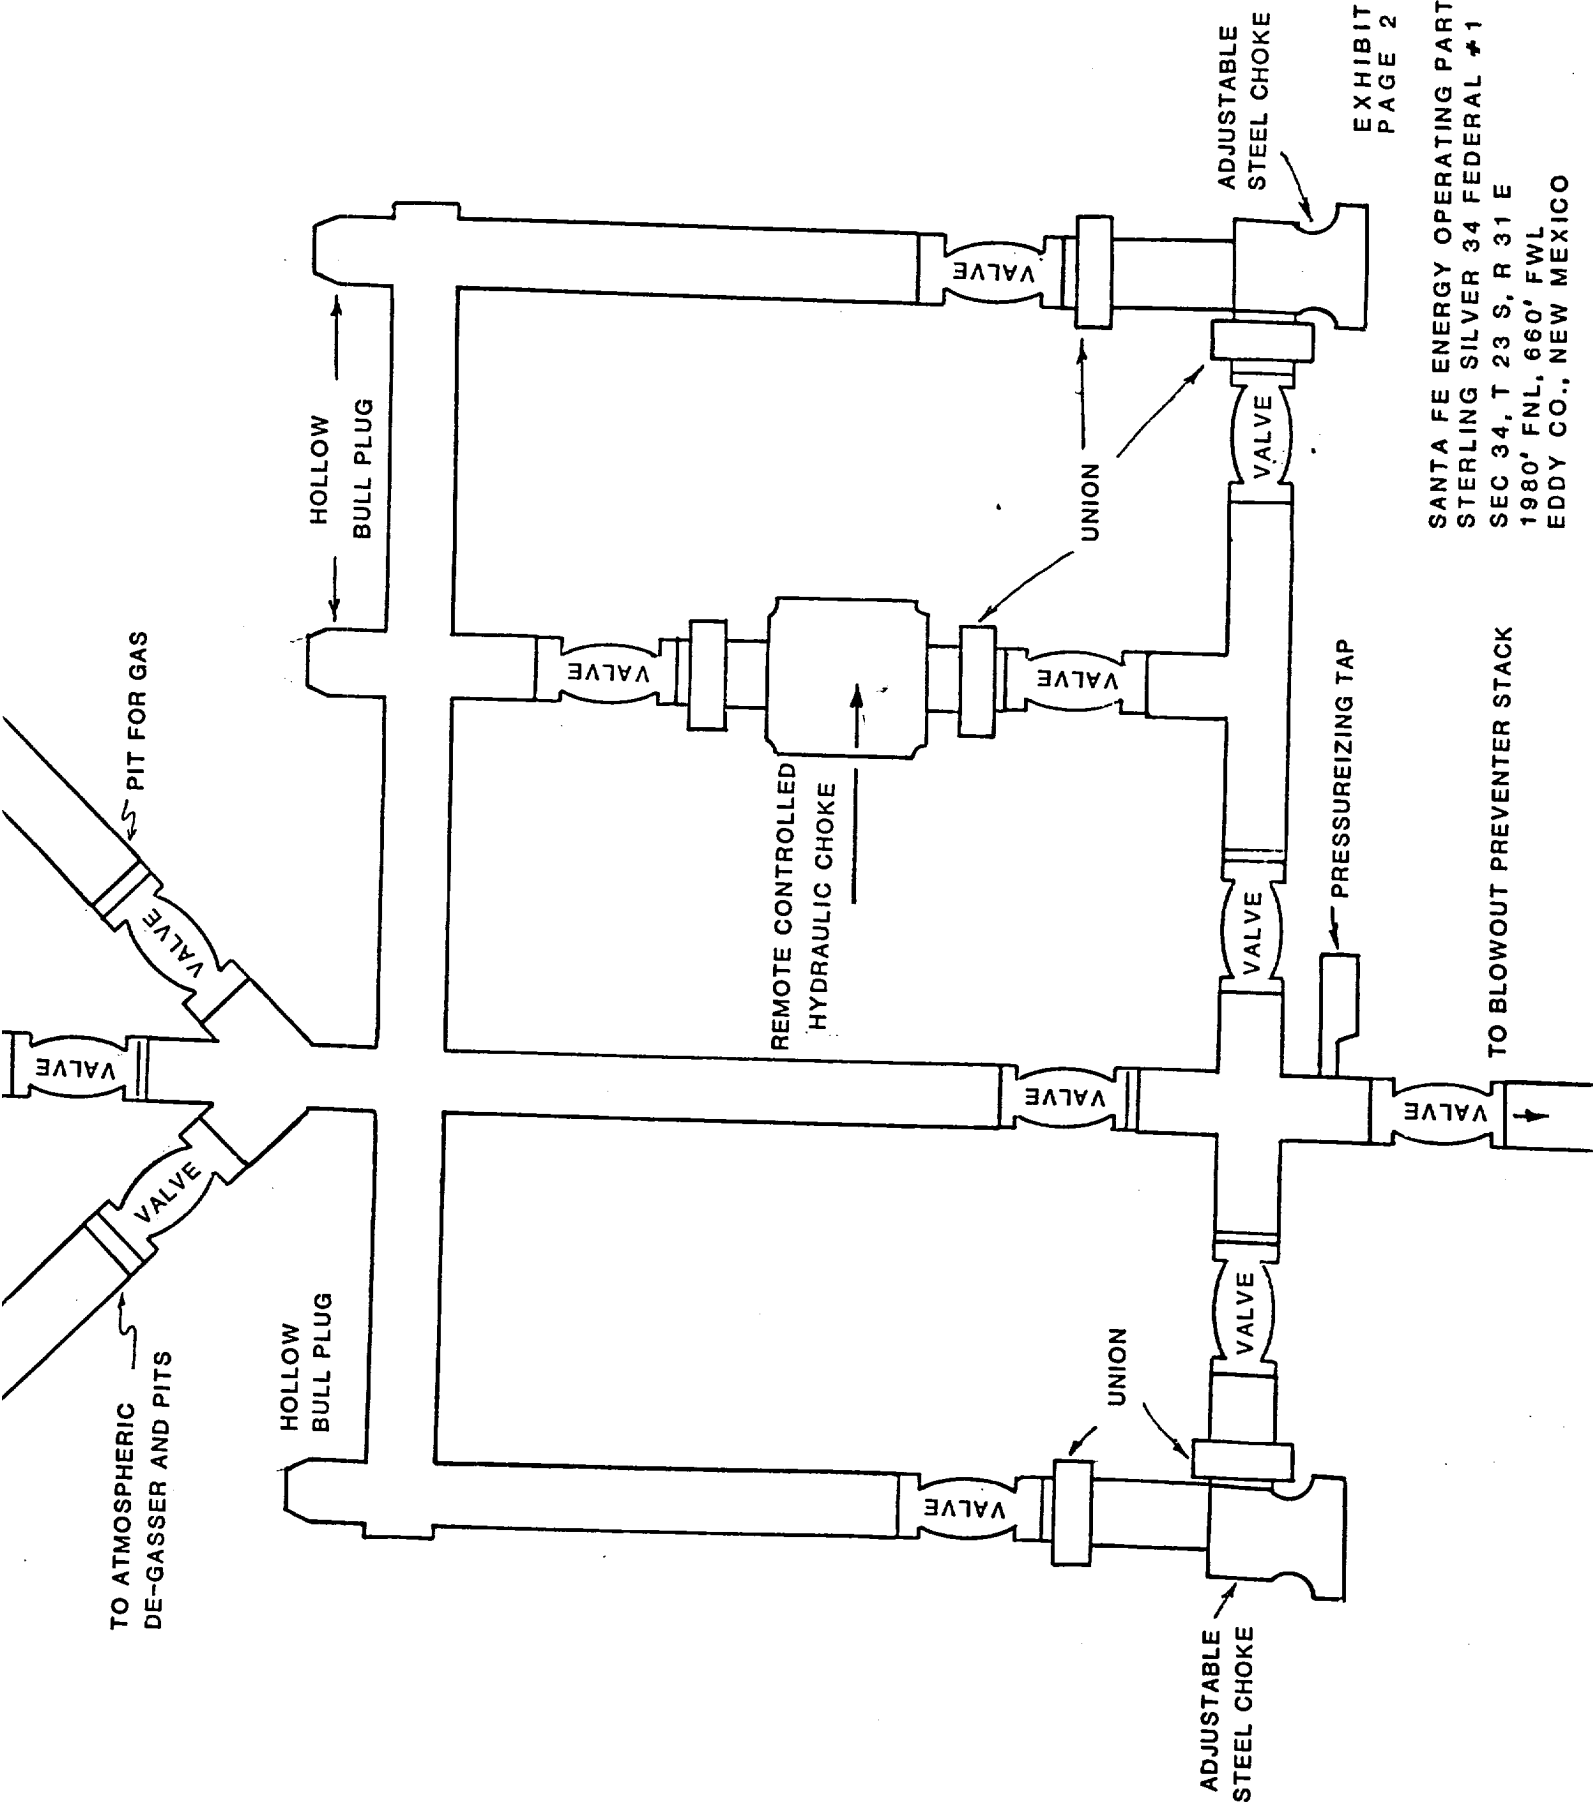


EXHIBIT B
PAGE 2 OF 2

SANTA FE ENERGY OPERATING PARTNERS, LP.
STERLING SILVER 34 FEDERAL #1
SEC 34, T 23 S, R 31 E
1980' FNL, 660' FWL
EDDY CO., NEW MEXICO