


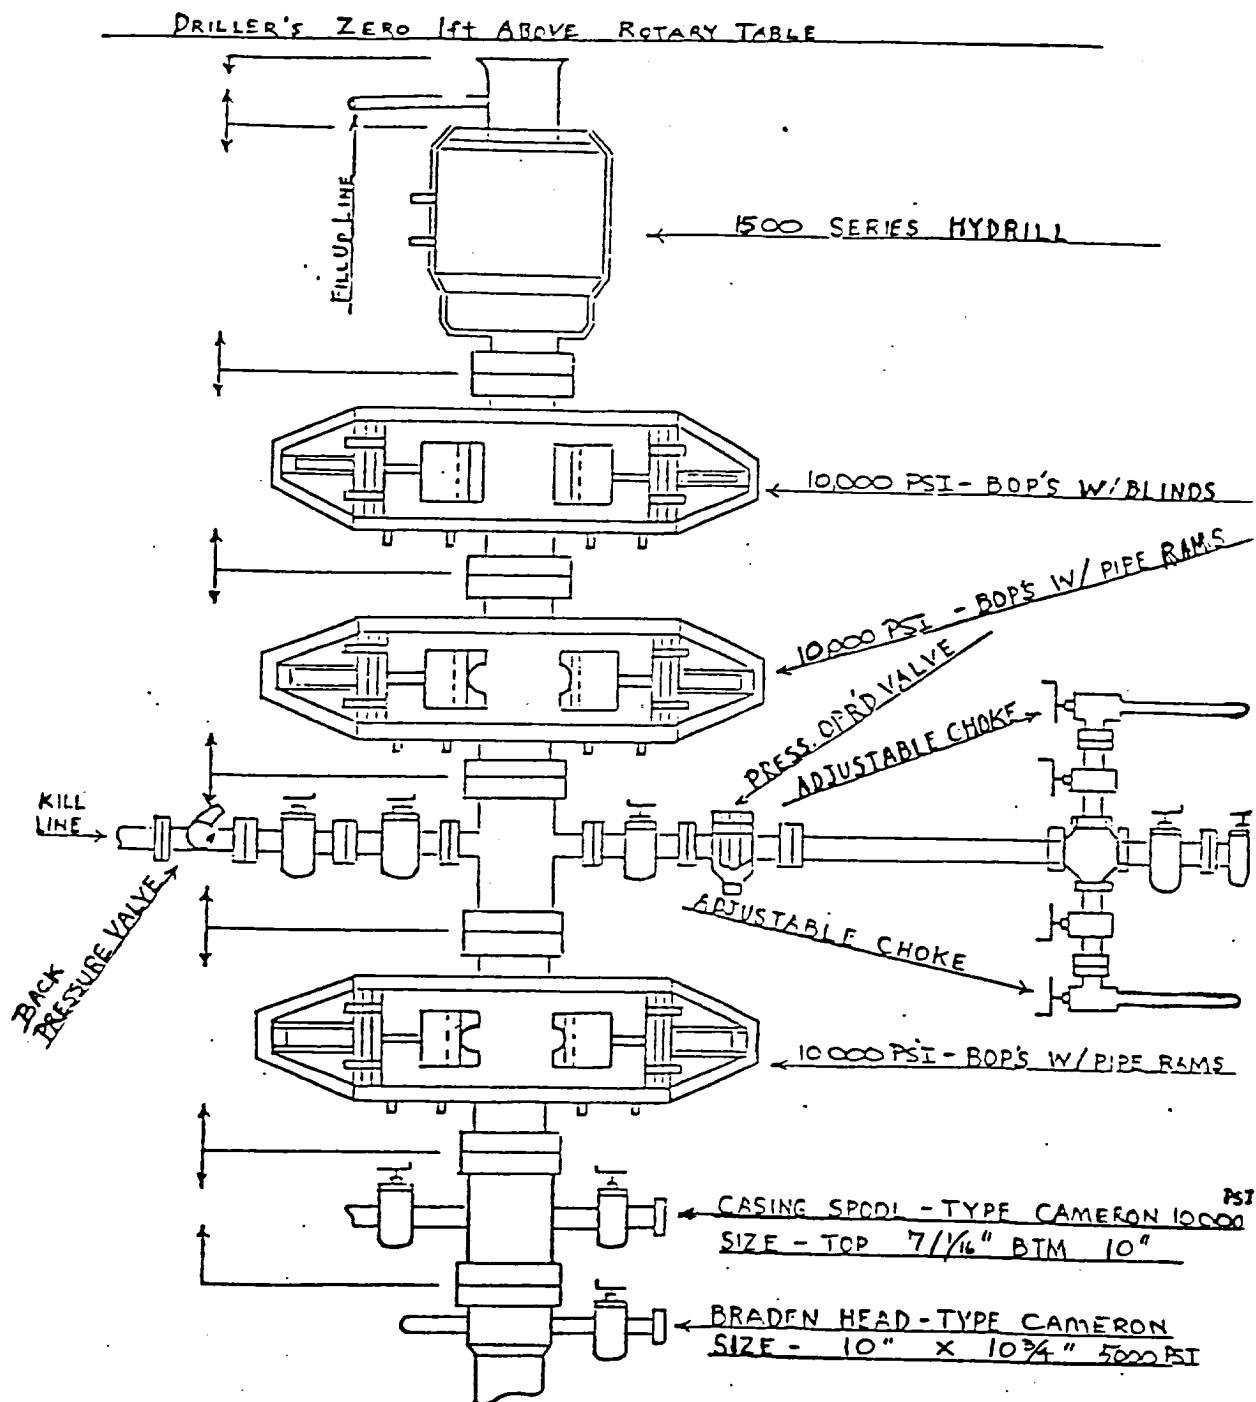

BOP Hook Up AFTER SETTING SURFACE ($10\frac{3}{4}$ ") + INTERMEDIATE ($7\frac{5}{8}$ ") STRINGS. ALL CONNECTIONS FROM THE SPOOL UP WILL BE TESTED TO 10,000

Pardue, 8808 JV-P

Well No. 1

Eddy County, New Mexico