

COMPANY

PROPERTY NAME

WELL NO.

Yates Energy Corporation

Sidecinder

1

DATE

LOCATION (ULSTR)

FOOTAGE

10-18-96

F 20-24-24

2310 N/1980 W

API NO.

POOL


30-015-23334

Serpentine Bend; Delaware

- 1) Spot 50 x 50 class 2 cement plug from 2900-2800'.
- 2) Spot 50 x 50 class 2 cement plug from 2325-2425' / Tag.
- Cut off 5 1/2" casing @ 2000' / Pull.
- 3) Spot 60 x 60 class 2 cement plug from 2000-1950' and Tag.
- 4) Spot 100' class 2 cement plug in case shoe from 2500-2500' / Tag or bring plug to surface.
- 5) Spot 10 x 60 class 2 cement plug to surface.
- 6) Install Regulation Dry Hole Marker.

## CASING RECORD:

Plugging mud = 10# brine 22# gel/barrel  
 mud between all plugs.

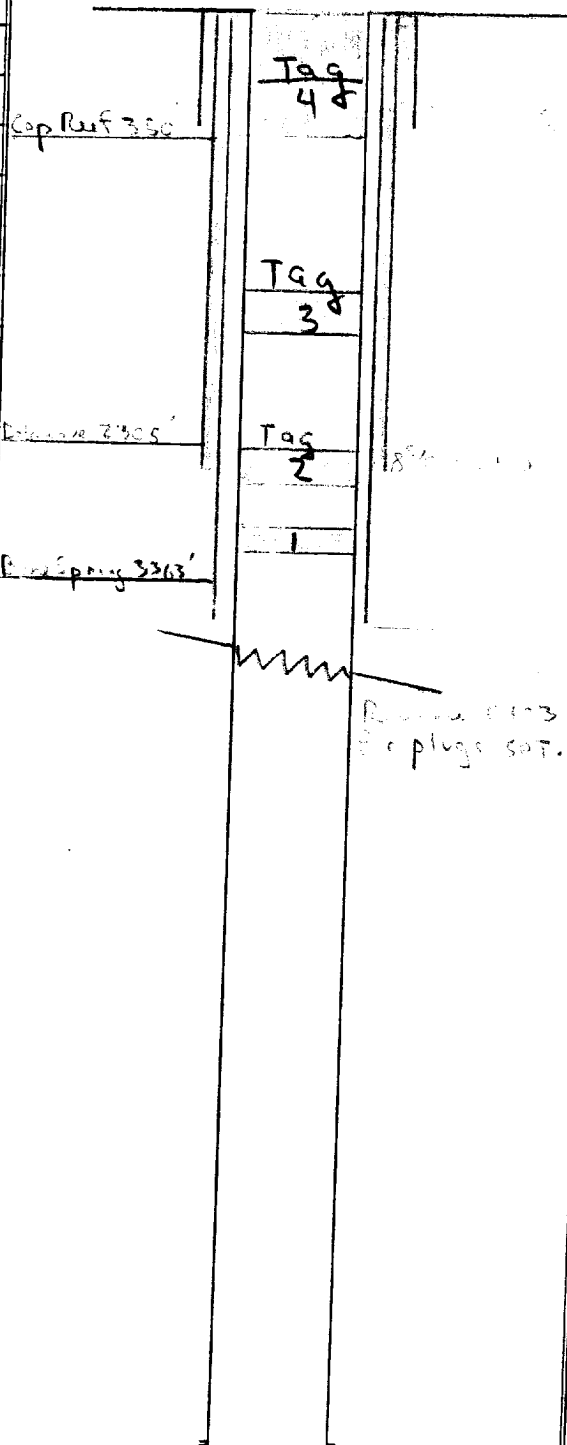

10/18/96

B6A