


EXHIBIT "B"

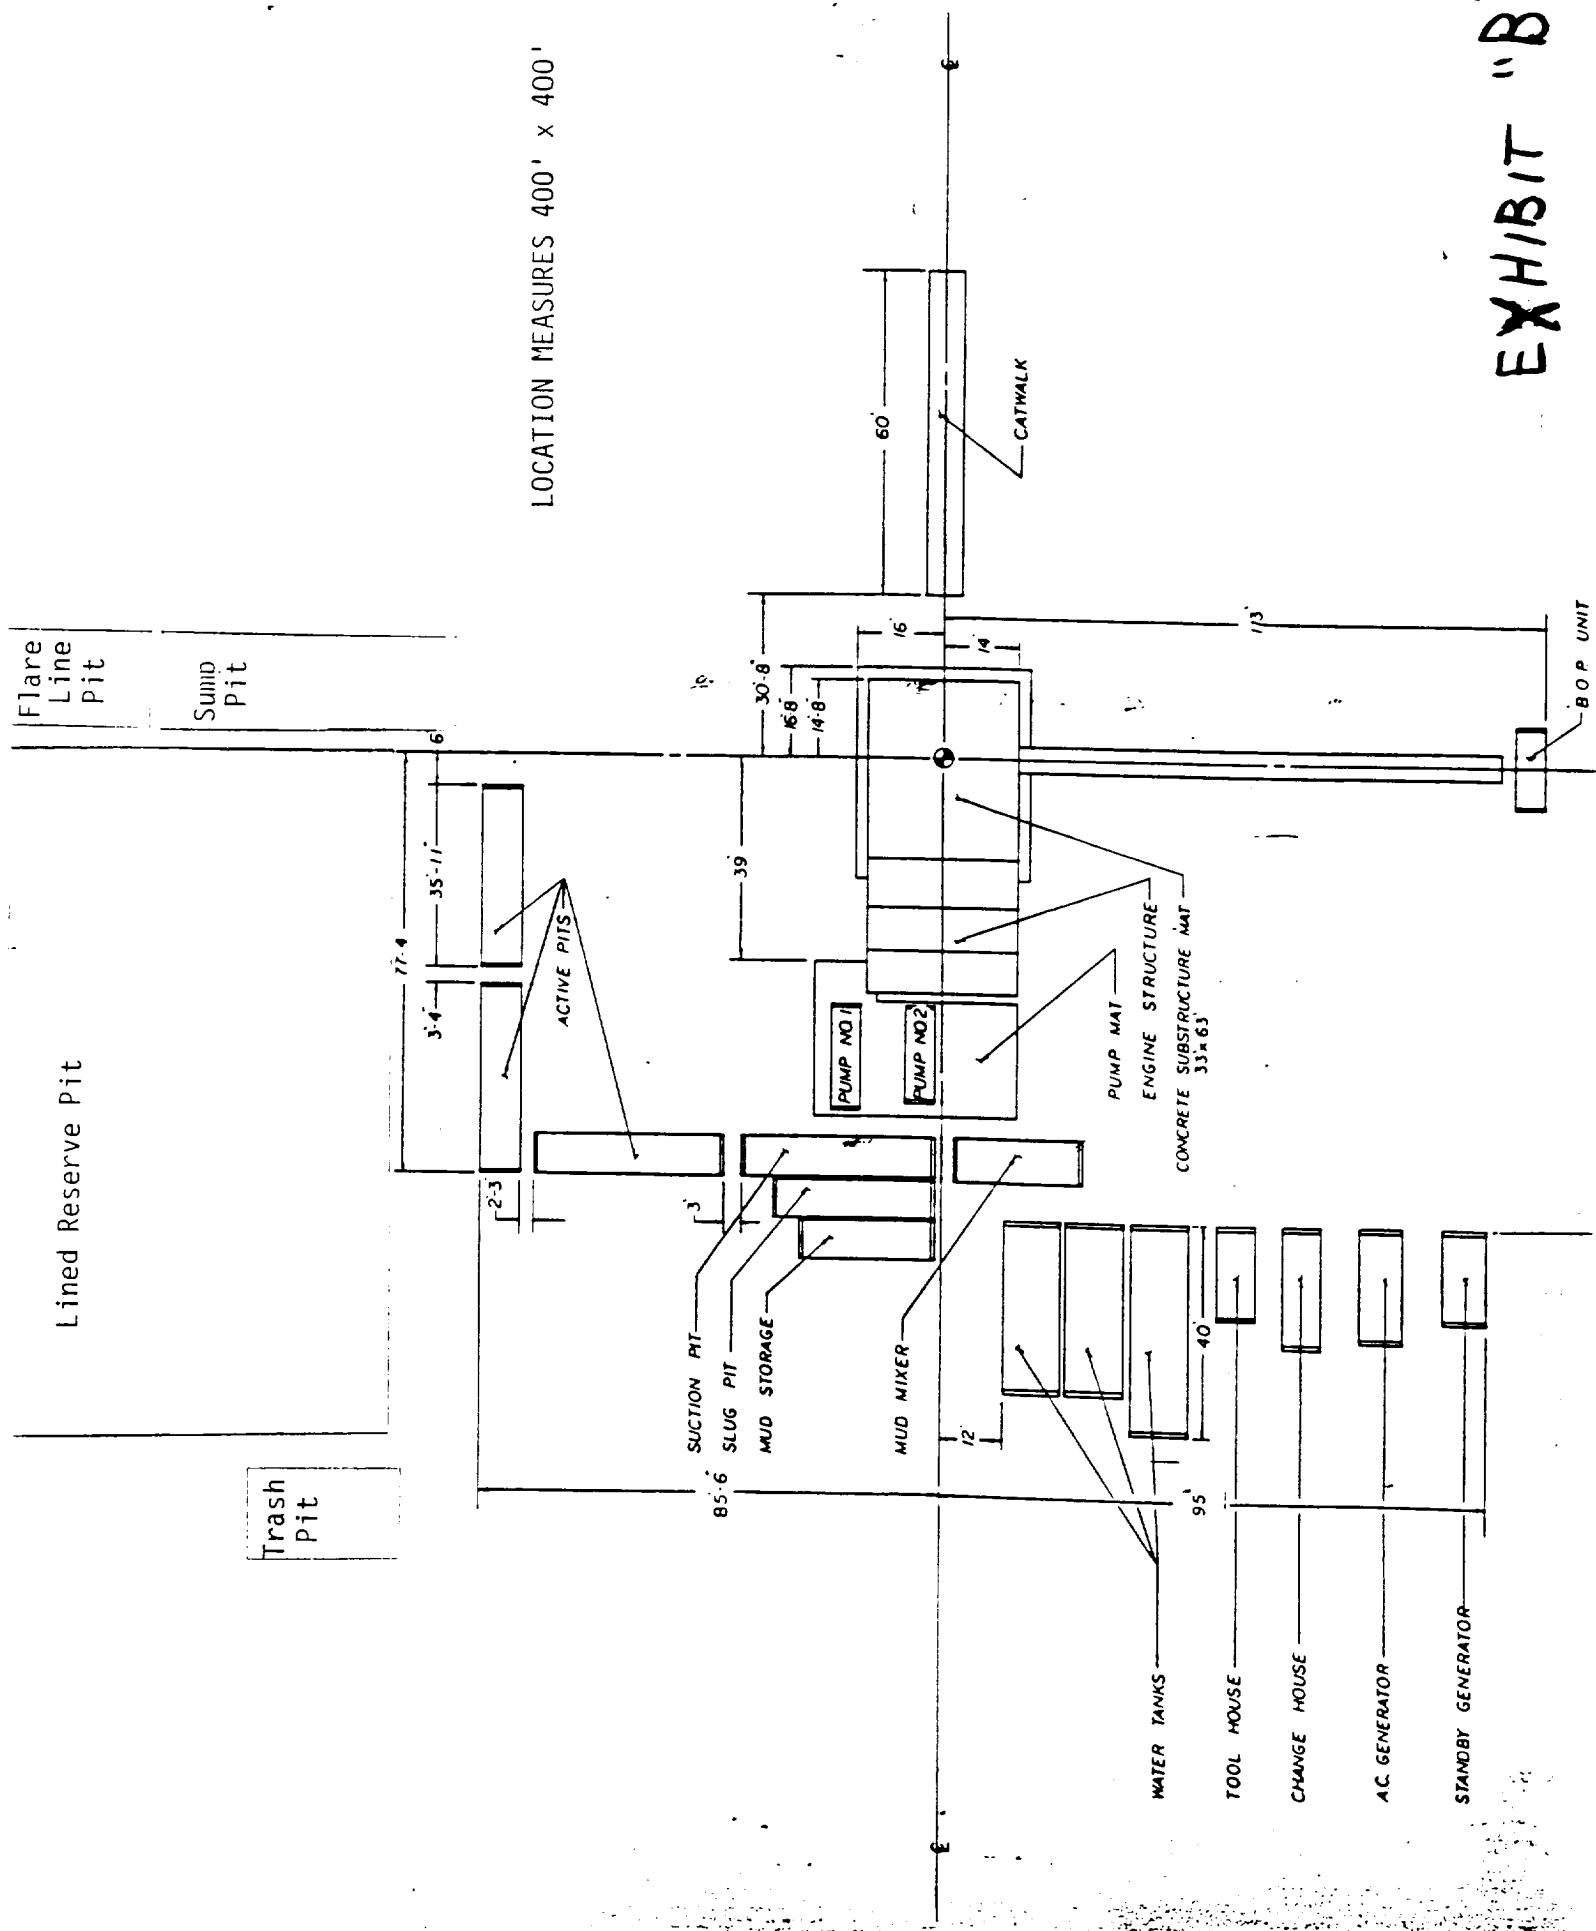

LOCATION MEASURES 400' x 400'