


MARCO
LITTLE BEAR ST UT #1
J, 18-24-25

7-12-93
MA

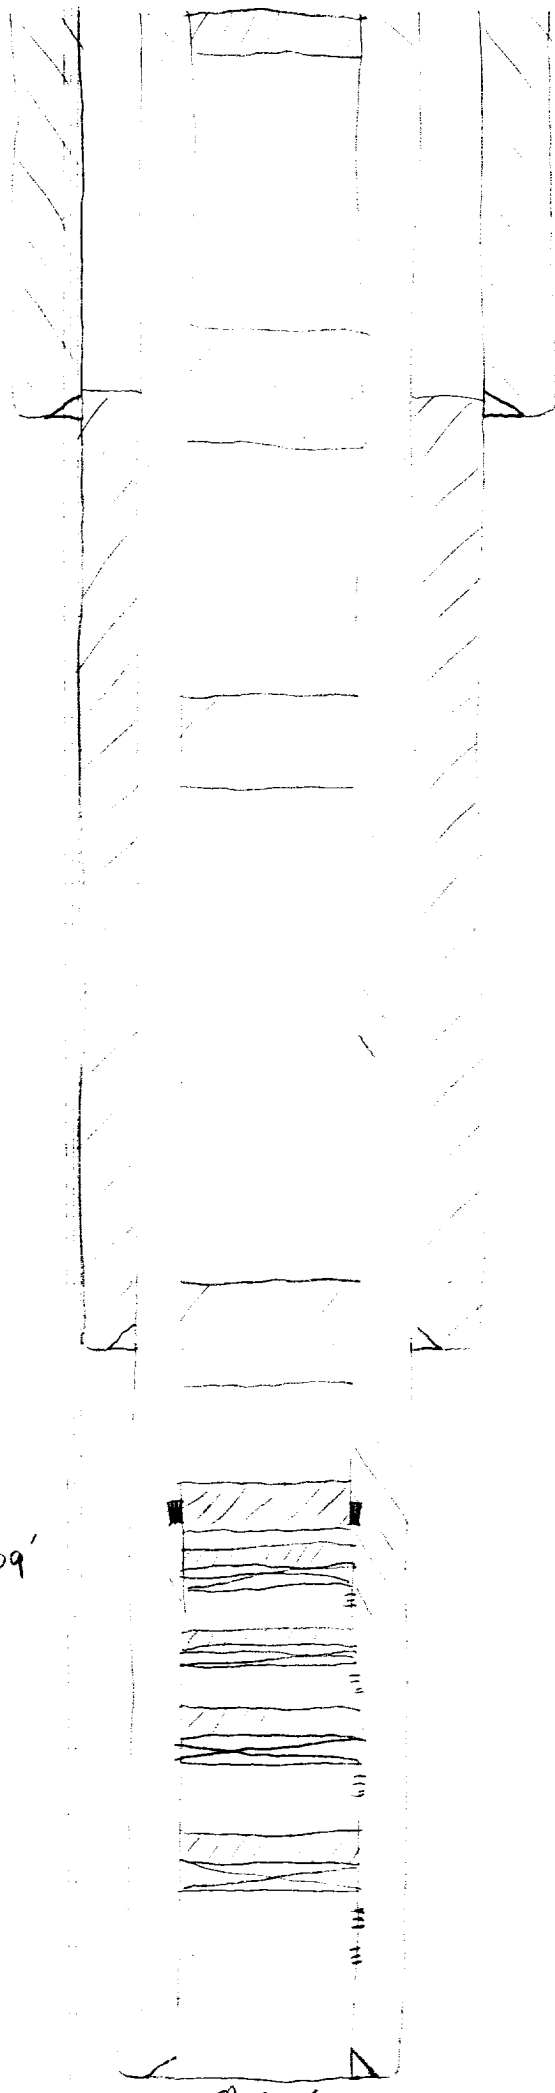

10 SX SURFACE

MUD BETWEEN ALL PLUGS.
ALL PLUGS INSIDE
AND OUTSIDE.

25 SXS @ 650' (TAG)

REEF @ 1070'
25 SXS @ 1120'

DEL @ 2220'
25 SXS @ 2270' (TAG)

25 SXS @ 3530'
CIRP @ 3900 w/35' CMT
PERFS @ 3959-4018'
CIRP @ 4110 w/35' CMT
PERFS @ 4129-4175'
CIRP @ 4500' w/35' CMT
PERFS @ 4560-4574

CIRP @ 4804' w/2 SXS (45')
4850-4860'
PERFS @ 4882-4900'
5011-5025'
BONE SPRING @ 5067'

13 3/8 @ 579'
30 SXS
CIRC 150 SXS

8 7/8 @ 2188'
100 SXS
TDC @ 530

DV TOOL @ 3179'
544 SXS, CIRC

5 1/2 @ 5200'
415 CMT

TD 5200'