



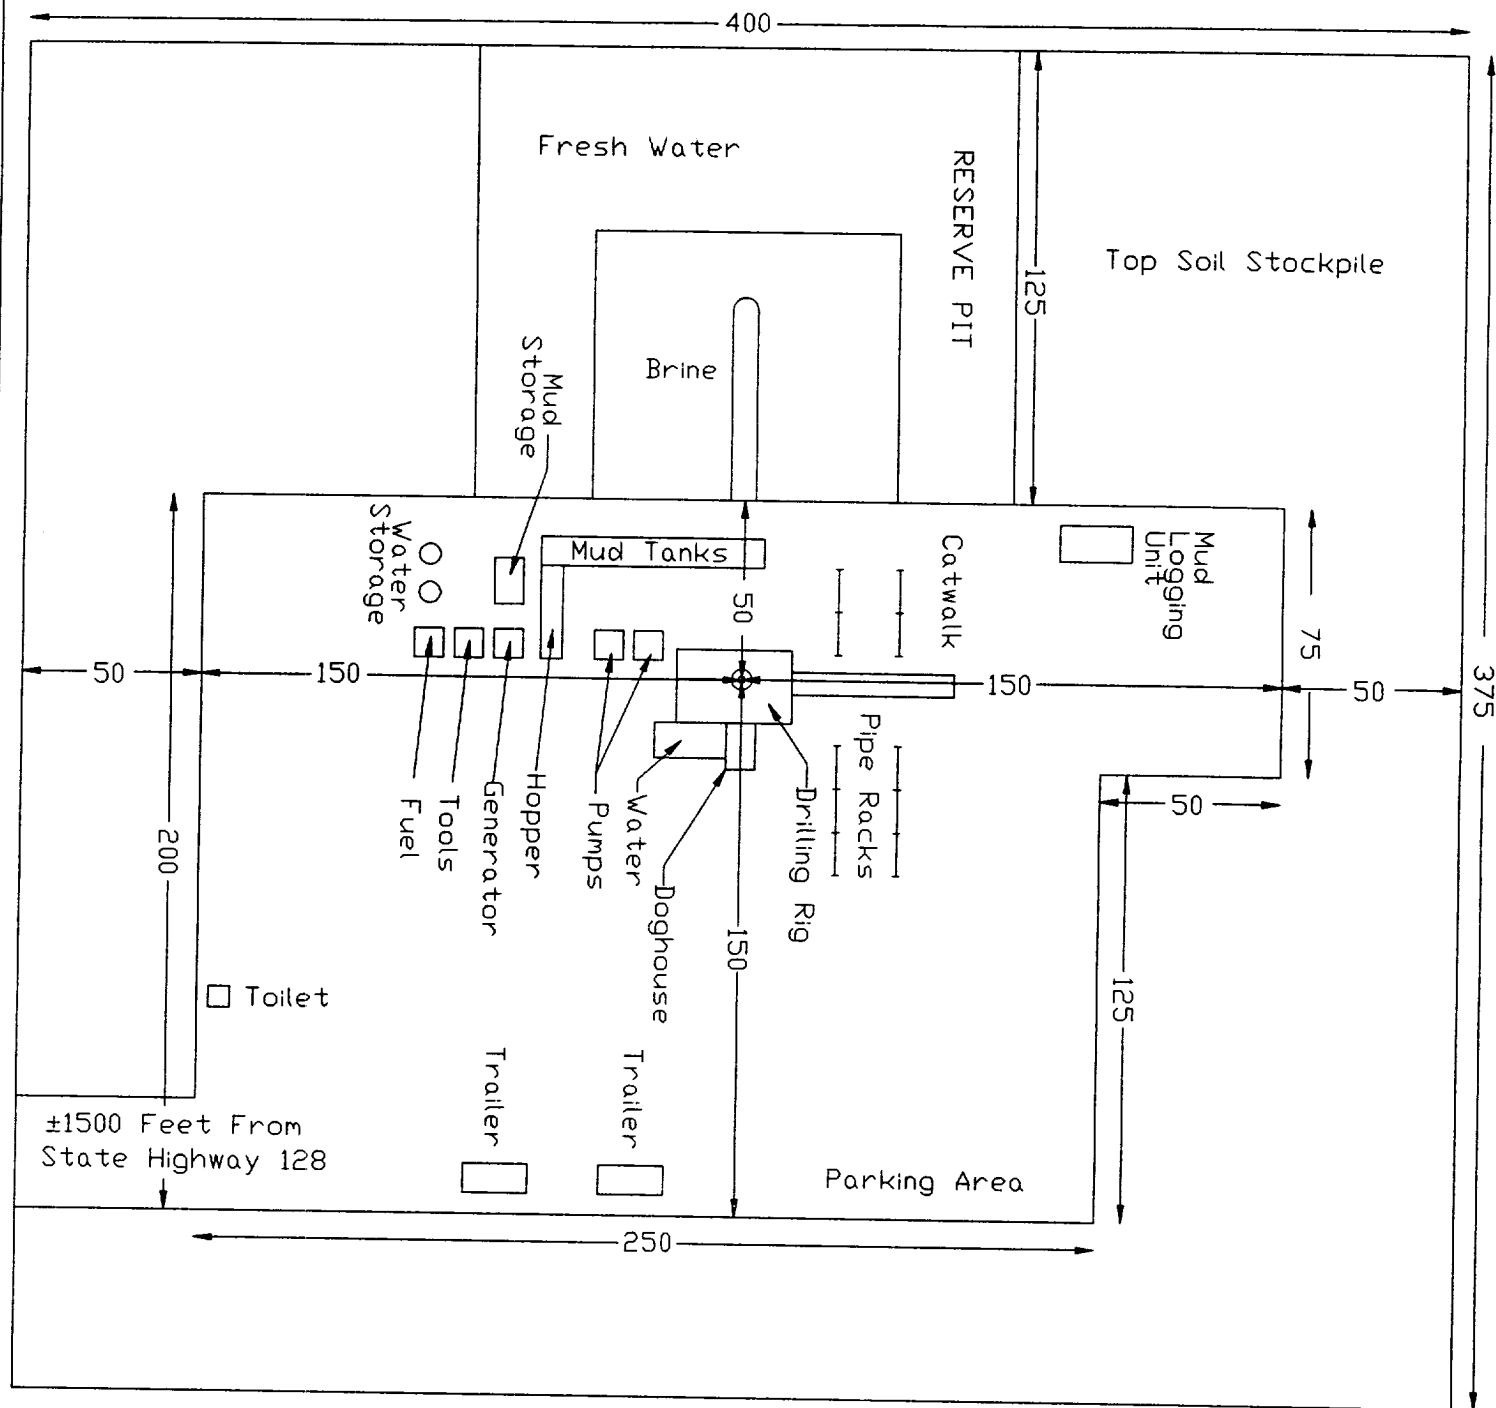

27-23s-31e
330 FEL 330 FSL

Ground level elevation at
well 3452.2 feet

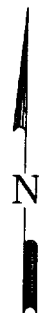

File: 27-1C

SAND DUNES FIELD EDDY COUNTY, NEW MEXICO	
DRILLING RIG LAYOUT AND ELEVATIONS TODD-27 FED-1	
EXHIBIT 6	
Scale in Feet 25 0 25 50 75 100	
6/92	