



PLAT SHOWING PROPOS.
WELL LOCATION AND LEASE ROAD IN
SECTION 36, T-22-S, R-30-E, N.M.P.M.
EDDY COUNTY, NEW MEXICO

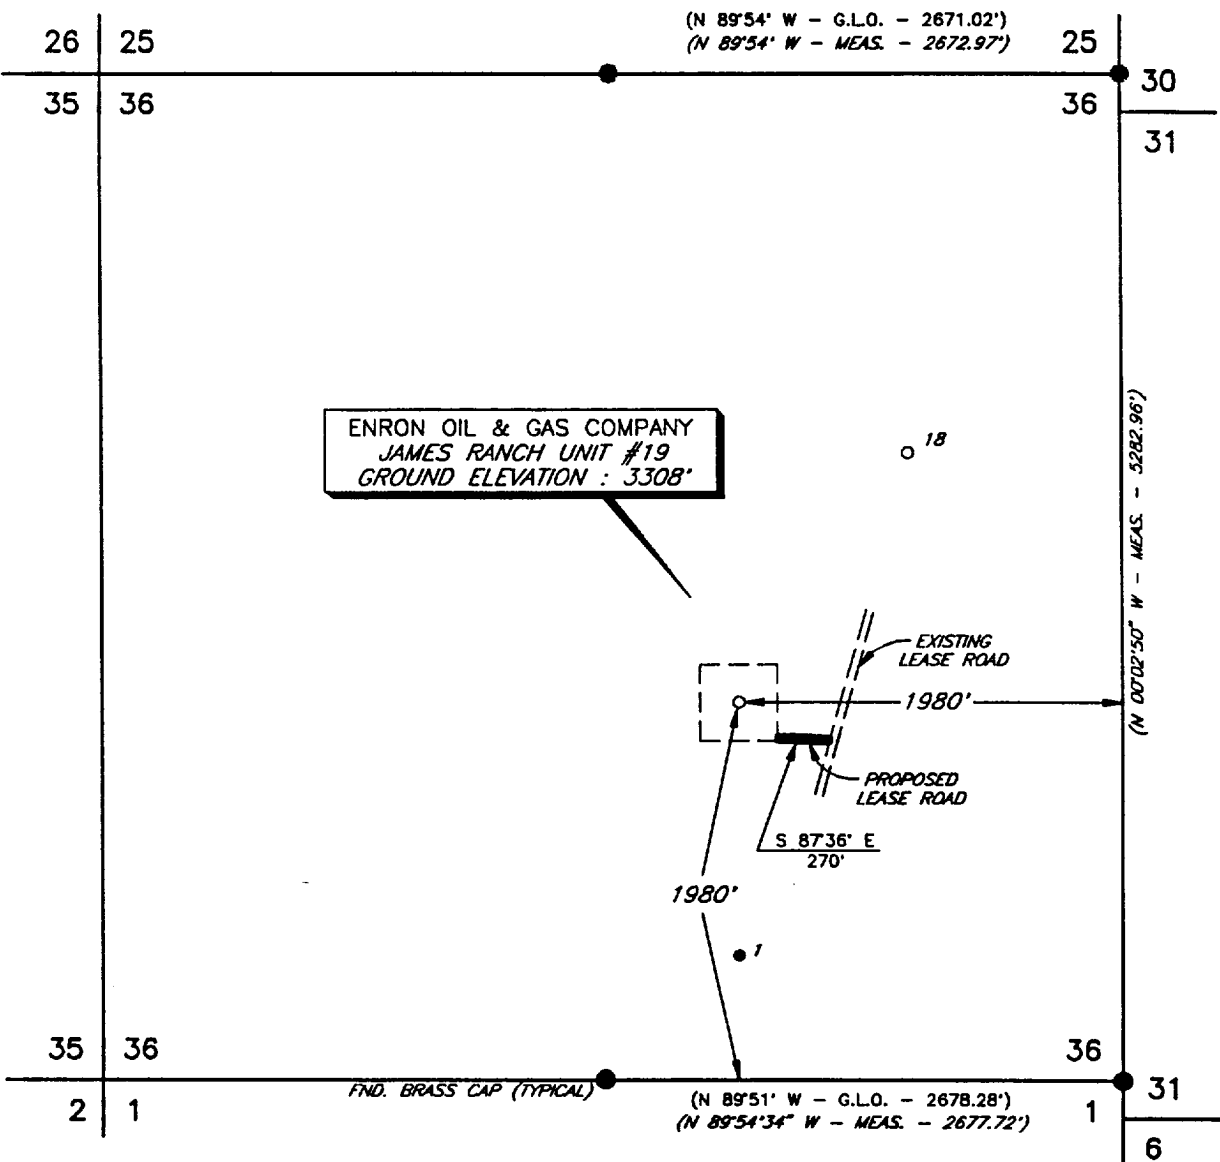

PLAN VIEW
1" = 1000'

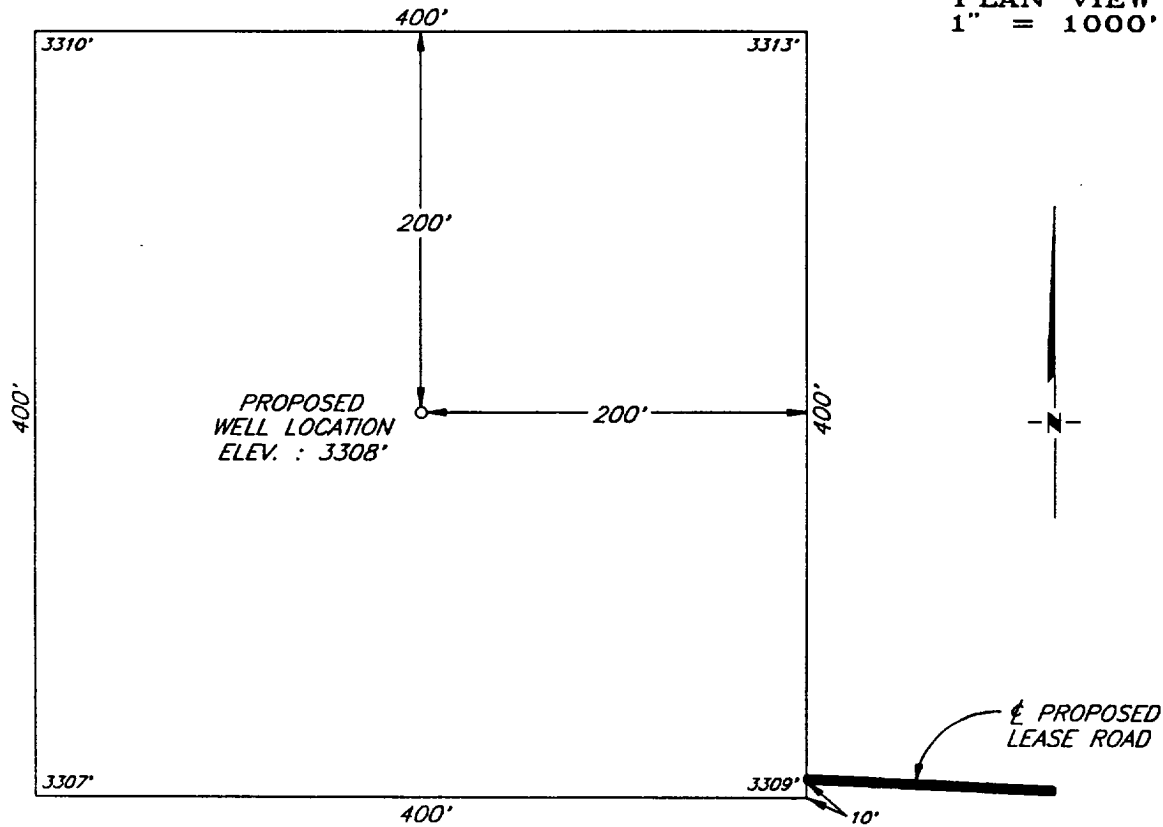

DETAIL VIEW
1" = 100'

				ENRON OIL & GAS COMPANY <i>MIDLAND, TEXAS</i>	SCALE: AS SHOWN
					DATE: FEBRUARY 12, 1993
NO.	REVISION	DATE	BY	<i>SURVEYING AND MAPPING BY</i> TOPOGRAPHIC LAND SURVEYORS <i>MIDLAND, TEXAS</i>	JOB NO.: 94424
SURVEYED BY:		B.B.			48 SE
DRAWN BY:		V.H.B.			
APPROVED BY:		L.W.B.			
					SHEET : 1 OF 1