


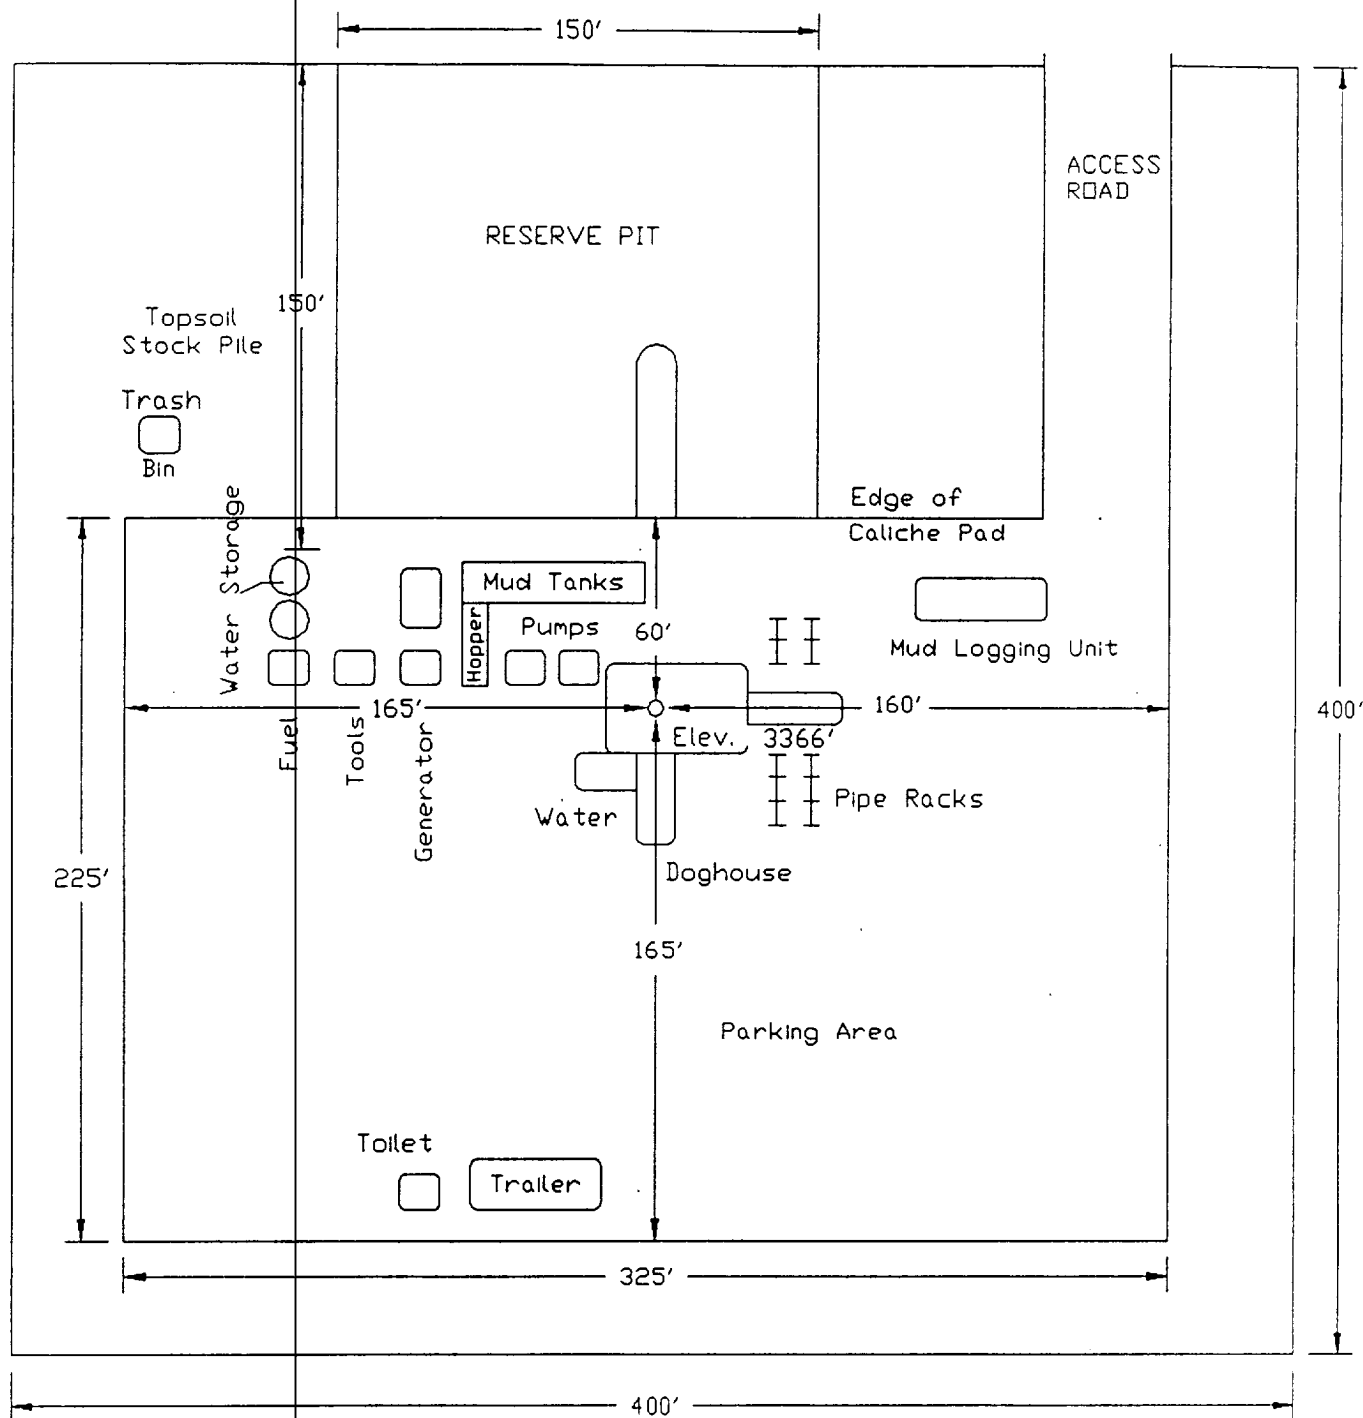

MITCHELL ENERGY CORP.

**DRILLING RIG LAYOUT AND ELEVATIONS
APACHE '25' FEDERAL #1**

EDDY COUNTY, NEW MEXICO

SCALE: 1"=60'
DATE: 11-23-92

EXHIBIT 6