

JAMES RANCH UNIT NO. 30

LOC: 1980' FSL & 2310' FEL, SEC 6, T23S, R31E, UT J

API NO: 30-015-27704

ELEVS: GL 3310.7' DF 3327.9' KB 3329.9'


SPUD DATE: 10/13/93 RR: 11/12/93 COMP: 11/25/93

BASS ENTERPRISES
LOS MEDANOS (BONE SPRING)
EDDY COUNTY, NM
DATE: 3/25/96; LAH; JRJ30

11-3/4" 42# H-40 ST&C CSA 521'.
CMTD W/390 SX. CMT CIRC.
14-3/4" HOLE 0-520'.

8-5/8" 32# K-55 LT&C CSA 3856'.
CMTD W/1135 SX. CMT CIRC.
11" HOLE 520-3855'.

5-1/2" 17# K-55 & N-80 LT&C CSA 11,305'.
CMTD 1ST STAGE W/960 SX. CIRC 170 SX
OFF DV TOOL @ 7022'. CMTD 2ND STAGE
W/880 SX. EST. TOC 3600'. 7-7/8" HOLE
3855-11,305'.

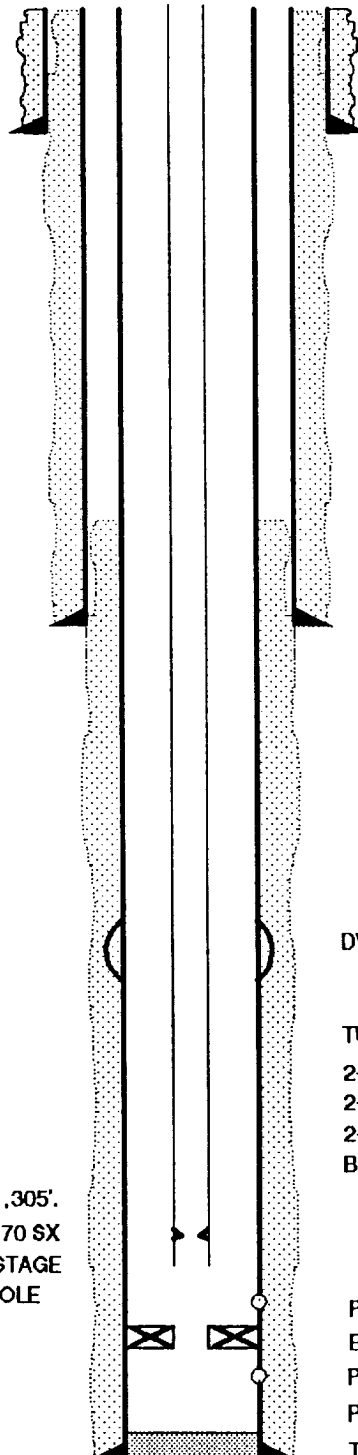

WELLBORE INFORMATION

BONE SPRING: PERF 11,023-43', 4 SPF (11/18/93)
FRAC W/61,600 GALS SPECTRA FRAC G (40#) &
620,000# 20/40 OTTAWA & 27,000# 20/40
INTERPROP (12/20/93)

WOLFCAMP: PERF 11,209-223', 2 SPF (12/7/95)
FRAC W/34,020 GALS 40# GEL, 172,000# 20/40 OTTAWA
SD & 30,327# 20/40 ECONOPROP (12/19/95)

TOC: 3600' (EST.)

DV TOOL @ 7022'

TUBING STRING:

2-7/8" 6.5# N-80 TBG TO 10,827'
2-7/8" STANDARD SN 10,827-828'
2-7/8" 6.5# N-80 TBG 10,828-857'
BAKER SEAL ASSEM. W/2-3/8" X-OVER 10,857-860'

PERF 11,023-43', 4 SPF (11/18/93)
BAKER MOD D PERM PKR @ 11,071'
PERF 11,209-223', 2 SPF (12/7/95)
PBD: 11,260'
TD: 11,305'