

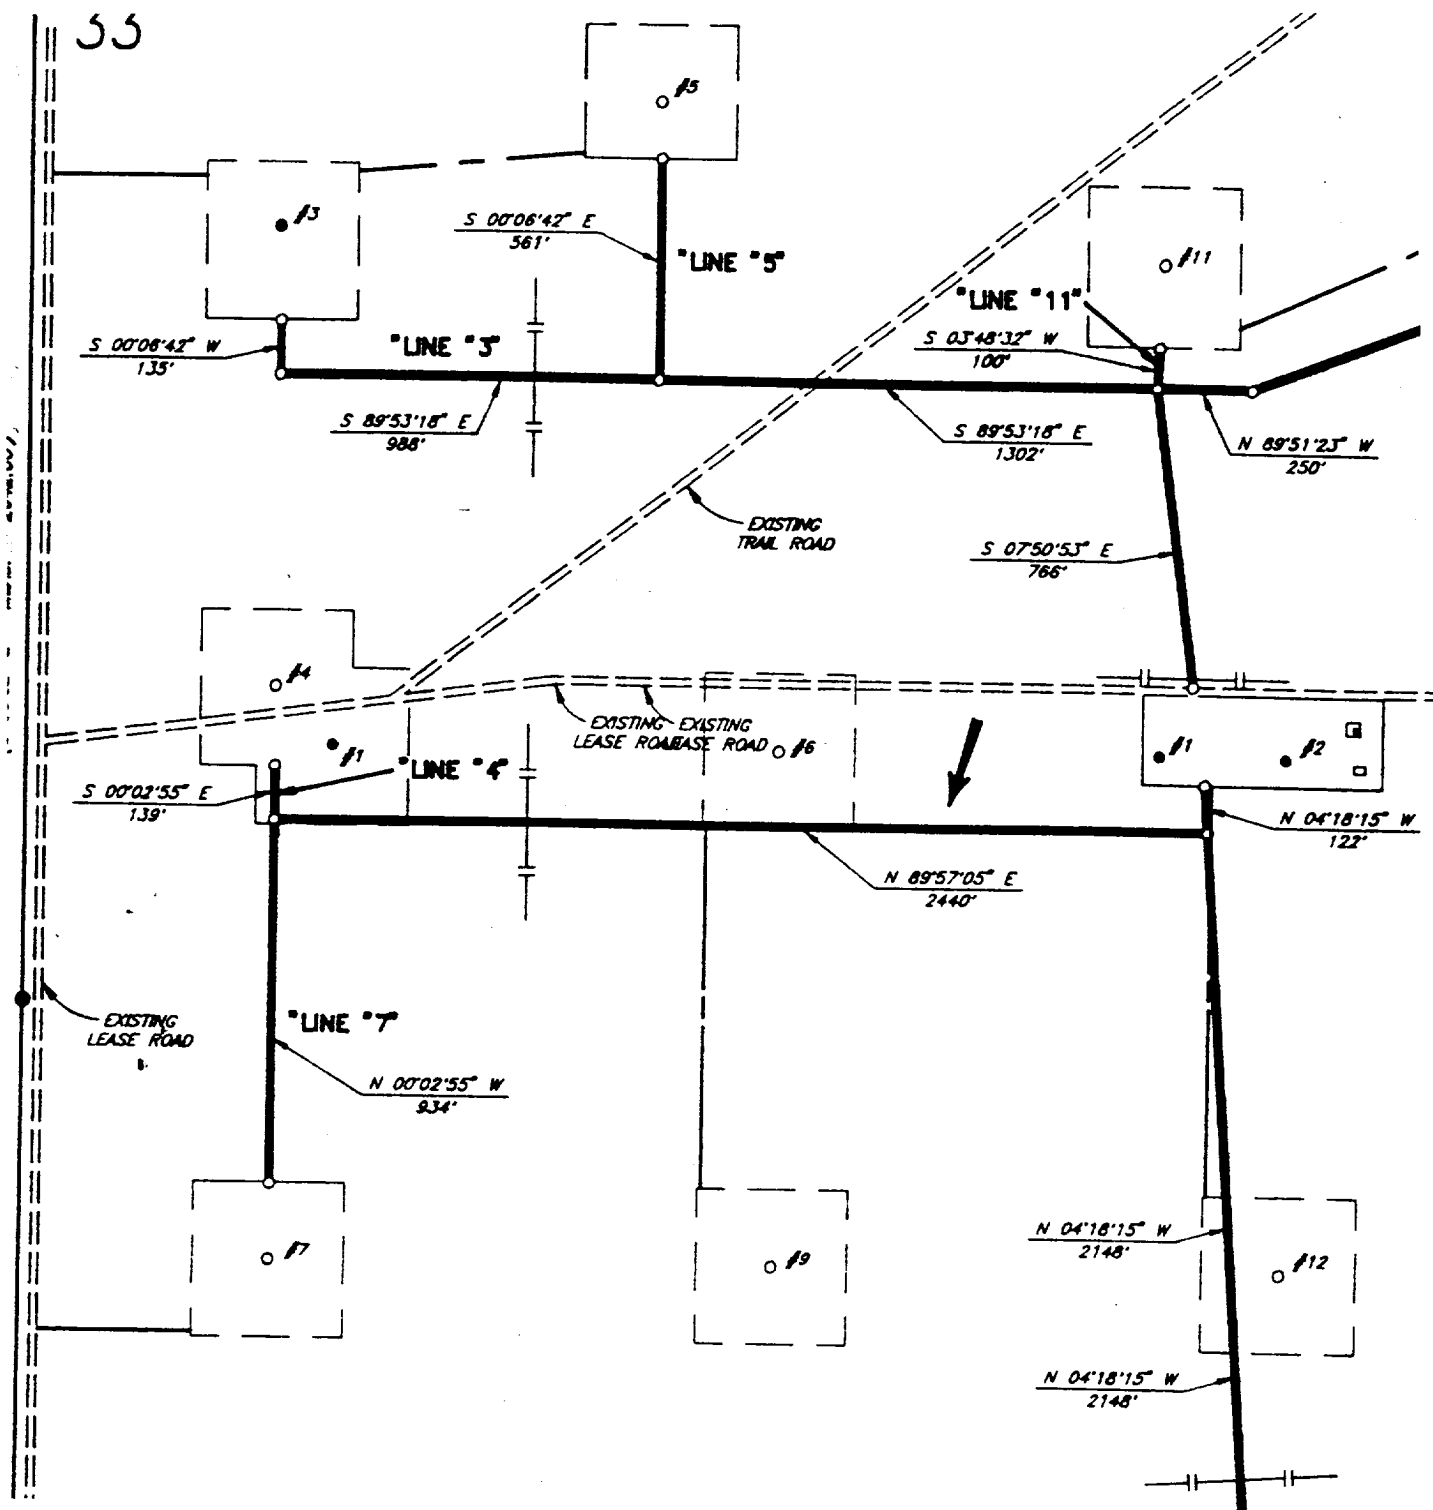


EXHIBIT F - FLOWLINE ROUTE

SANTA FE ENERGY OPERATING PARTNERS, L.P.
 STERLING SILVER "33" FEDERAL NO.6
 1980' FNL & 1980' FWL
 SEC.33, T23S, R31E
 EDDY COUNTY, NEW MEXICO