


PLAT SHOWING PROPOSED
WELL LOCATION AND LEASE ROAD IN
SECTION 17 & 20, T-23-S, R-31-E, N.M.P.M.
EDDY COUNTY, NEW MEXICO

Exh. t E
Kaiser-Francis Oil Co.
Pure Gold "B" Fed. #9
Eddy County, NM

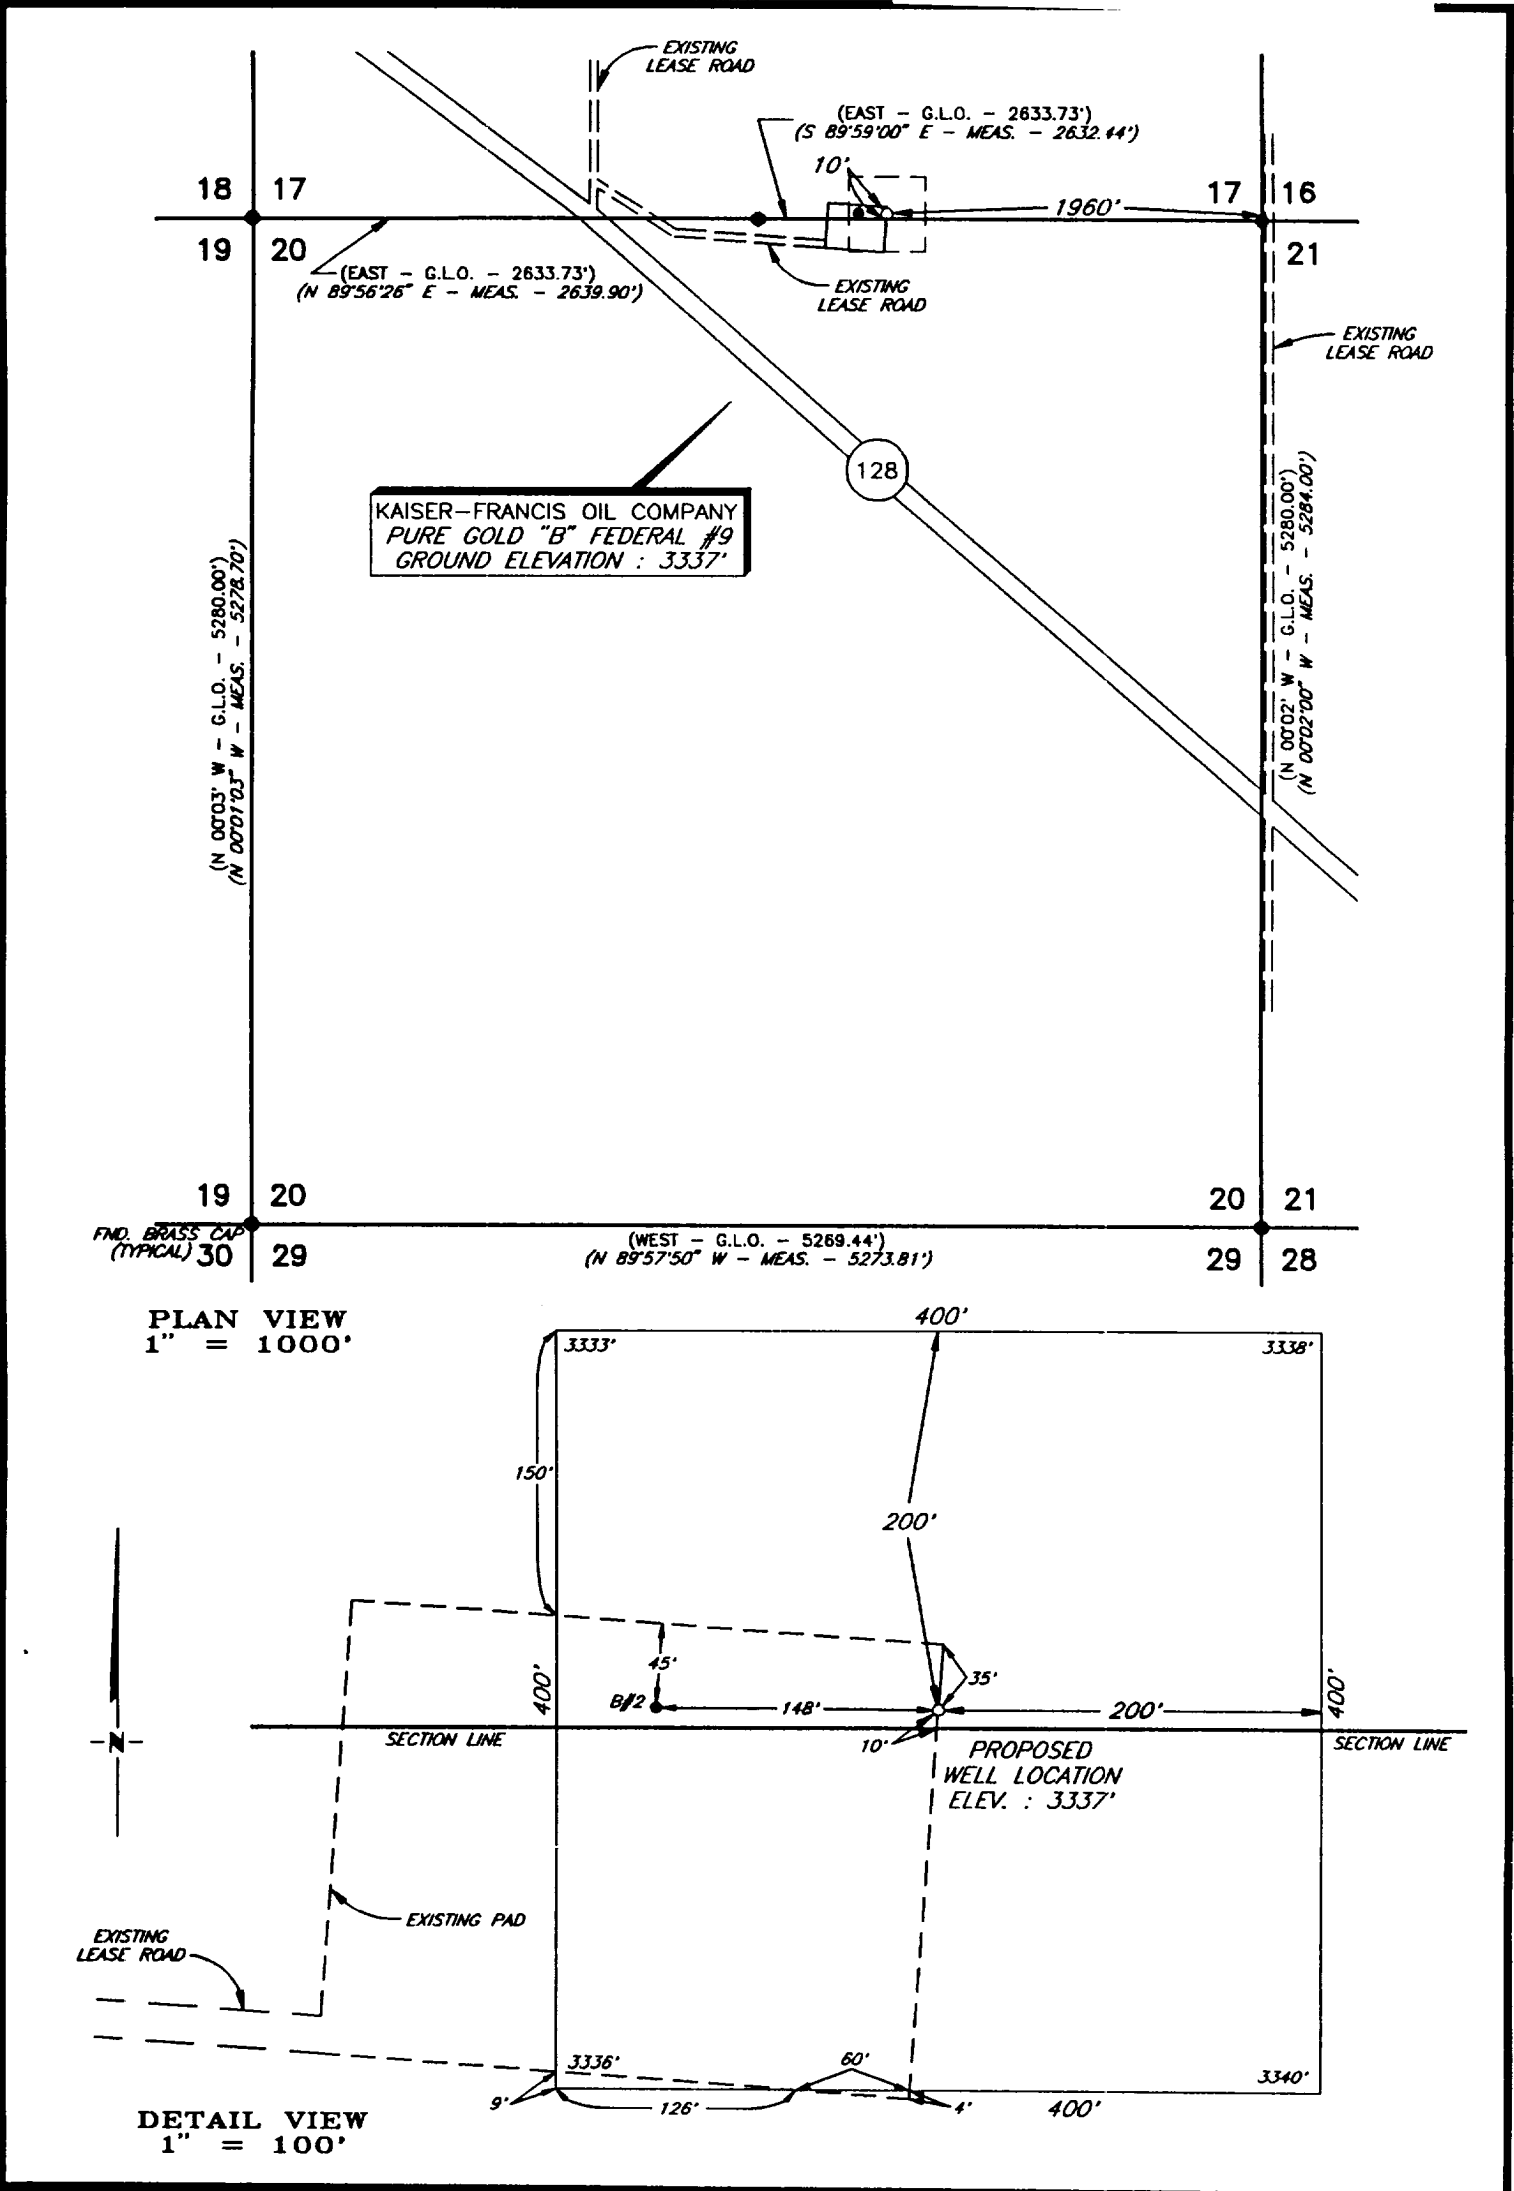

				KAISER - FRANCIS OIL COMPANY ODESSA, TEXAS		SCALE: AS SHOWN	
						DATE: NOVEMBER 22, 1993	
NO.	REVISION	DATE	BY			JOB NO.: 30342	
SURVEYED BY:		R.R.		SURVEYING AND MAPPING BY TOPOGRAPHIC LAND SURVEYORS MIDLAND, TEXAS		48 SE	
DRAWN BY:		V.H.B.					
APPROVED BY:		V.L.B.				SHEET : 1 OF 1	