


Submit to Appropriate District Office
 State Lease - 4 copies
 Fee Lease - 3 copies

State of New Mexico
 Energy, Minerals and Natural Resources Department

OIL CONSERVATION DIVISION
 P.O. Box 2088
 Santa Fe, New Mexico 87504-2088

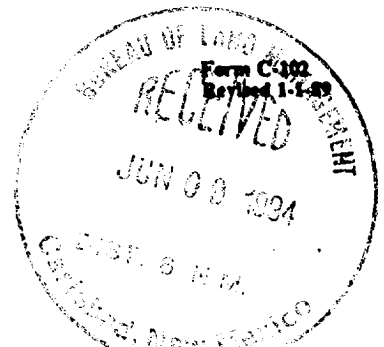

DISTRICT I
 P.O. Box 1980, Hobbs, NM 88240


DISTRICT II
 P.O. Drawer DD, Artesia, NM 88210

DISTRICT III
 1000 Rio Brazos Rd., Aztec, NM 87410

WELL LOCATION AND ACREAGE DEDICATION PLAT
 All Distances must be from the outer boundaries of the section

Operator PHILLIPS PETROLEUM COMPANY			Lease JAMES E. FEDERAL		Well No. 9
Unit Letter P	Section 11	Township 22 SOUTH	Range 30 EAST	County EDDY	
Actual Footage Location of Well: 1060 feet from the SOUTH line and 10 feet from the EAST line					
Ground level Elev. 3313'	Producing Formation Delaware		Pool Cabin Lake (Delaware)		Dedicated Acreage: 40 Acres

- Outline the acreage dedicated to the subject well by colored pencil or hatchure marks on the plat below.
- If more than one lease is dedicated to the well, outline each and identify the ownership thereof (both as to working interest and royalty).
- If more than one lease of different ownership is dedicated to the well, have the interest of all owners been consolidated by communitization, unitization, force-pooling, etc.?
 Yes No If answer is "yes" type of consolidation _____
 If answer is "no" list the owners and tract descriptions which have actually been consolidated. (Use reverse side of this form if necessary.)
 No allowable will be assigned to the well until all interests have been consolidated (by communitization, unitization, forced-pooling, or otherwise) or until a non-standard unit, eliminating such interest, has been approved by the Division.

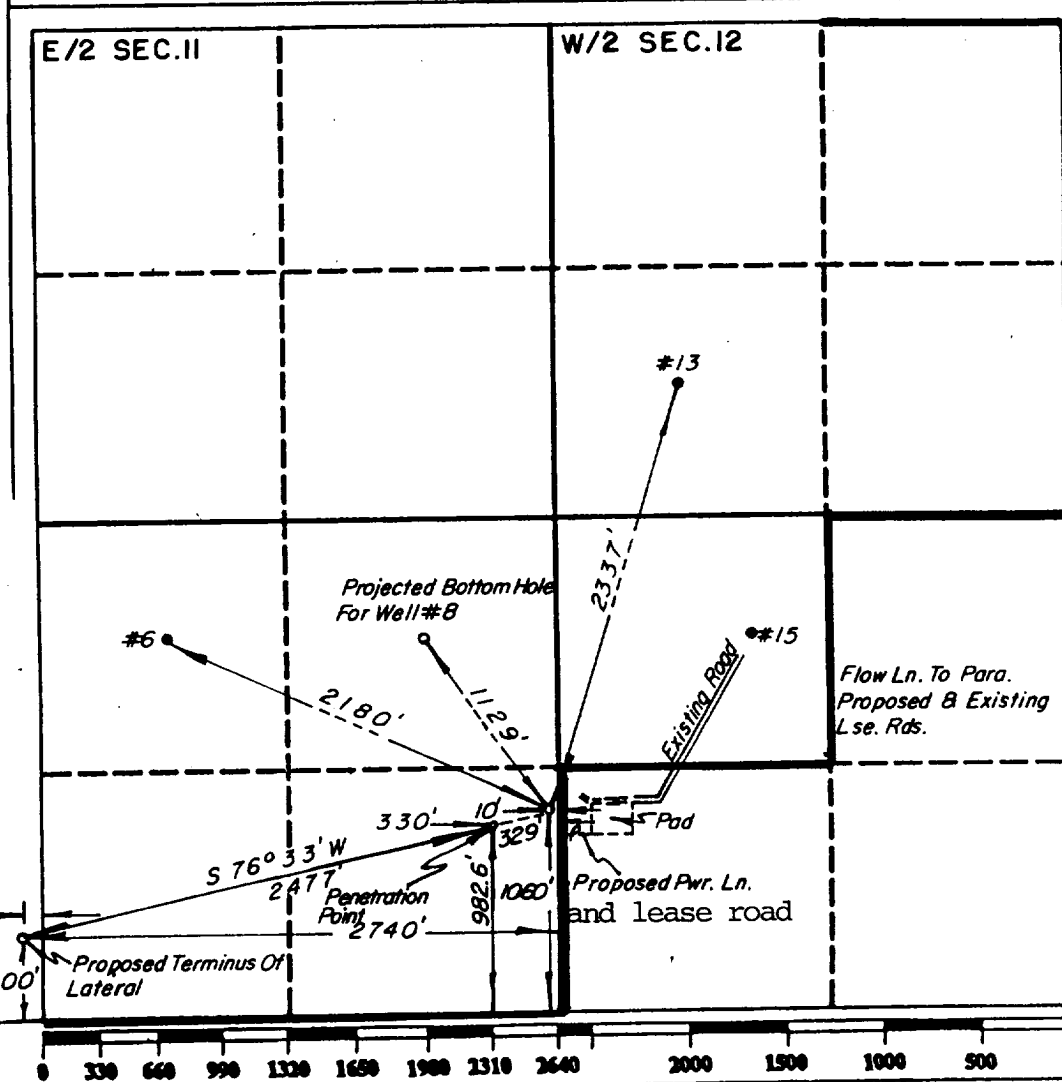

OPERATOR CERTIFICATION
 I hereby certify that the information contained herein is true and complete to the best of my knowledge and belief.

Signature: *L.M. Sanders*
 Printed Name: **L. M. Sanders**
 Position: **Supv., Reg. Affairs**
 Company: **Phillips Petroleum Co.**
 Date: **6/7/94**

SURVEYOR CERTIFICATION
 I hereby certify that the well location shown on this plat was plotted from field notes of actual surveys made by me or under my supervision, and that the same is true and correct to the best of my knowledge and belief.

Date Surveyed: **APRIL 27, 1994**
 Signature & Seal of Professional Surveyor: *David B. Pearson*
 Certificate No.: **4882**

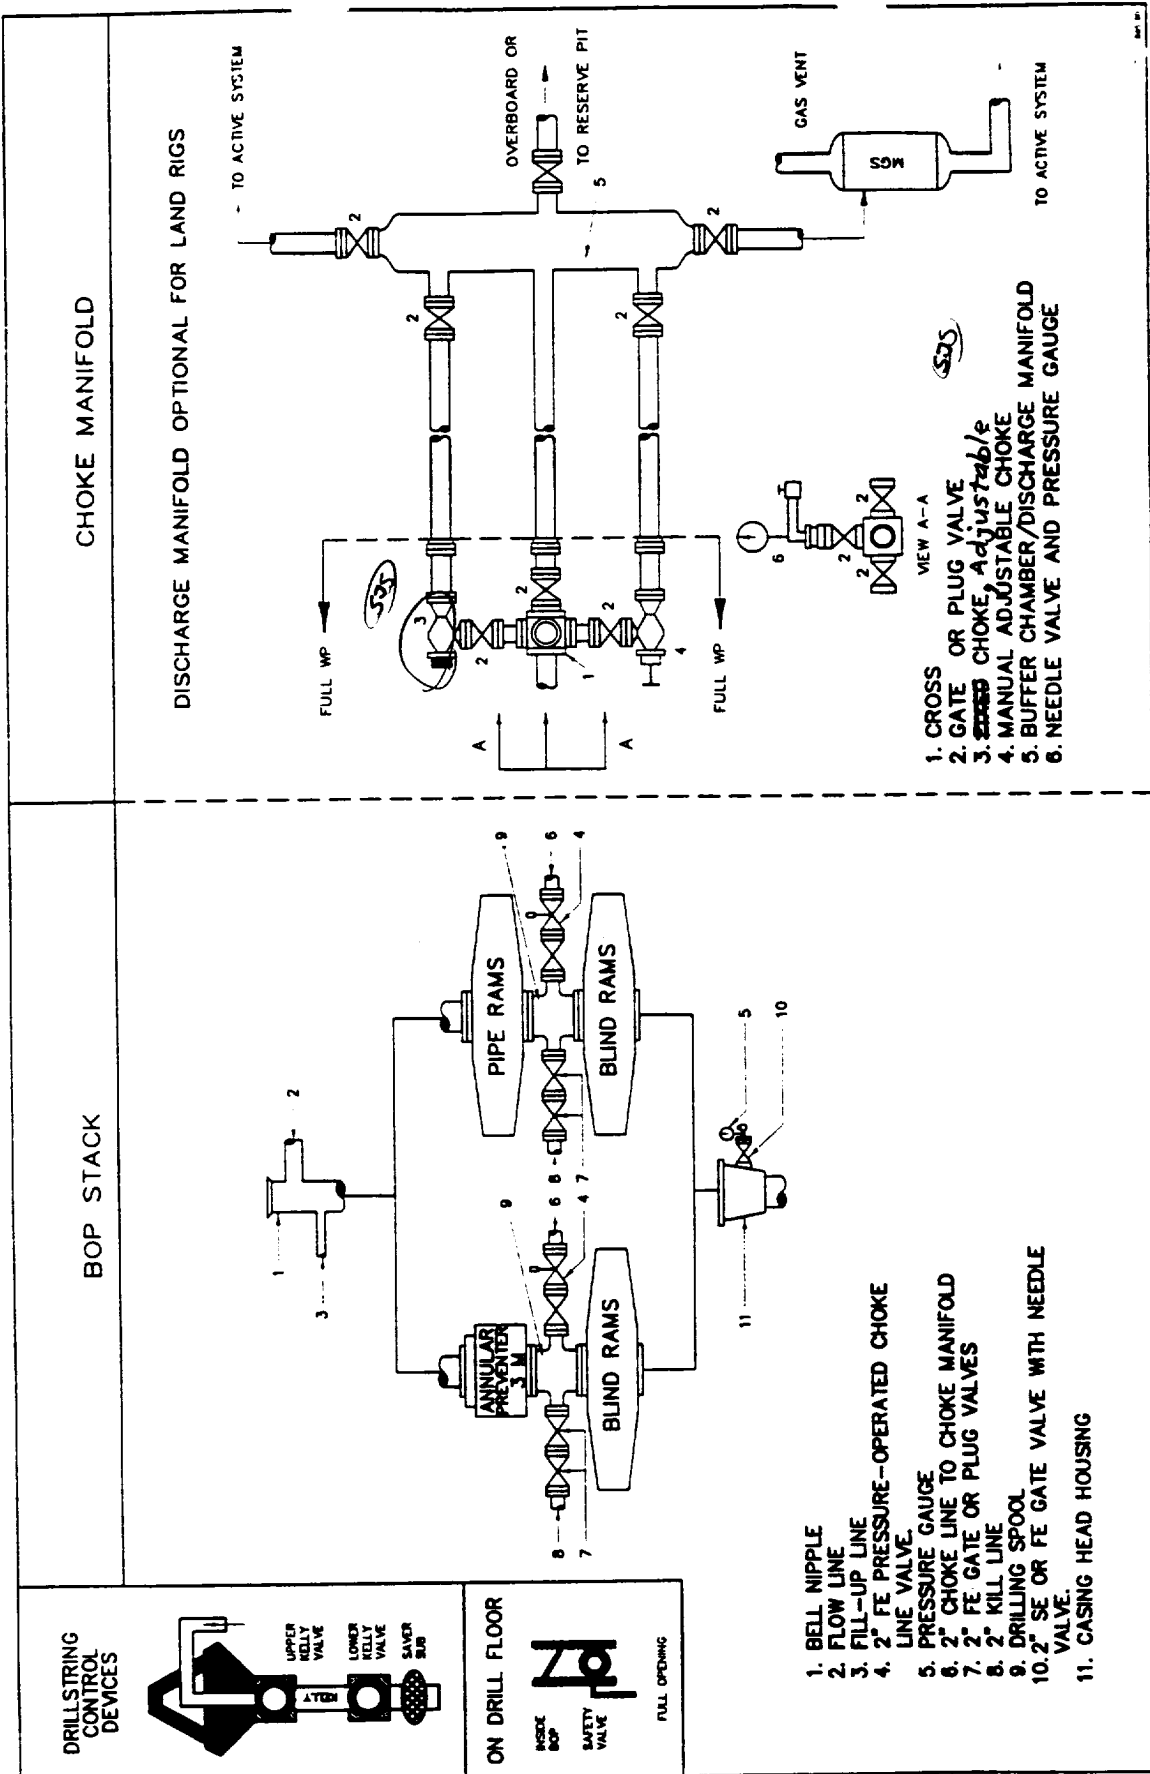


Fig. 2.4. Class 2 BOP and Choke Manifold.