

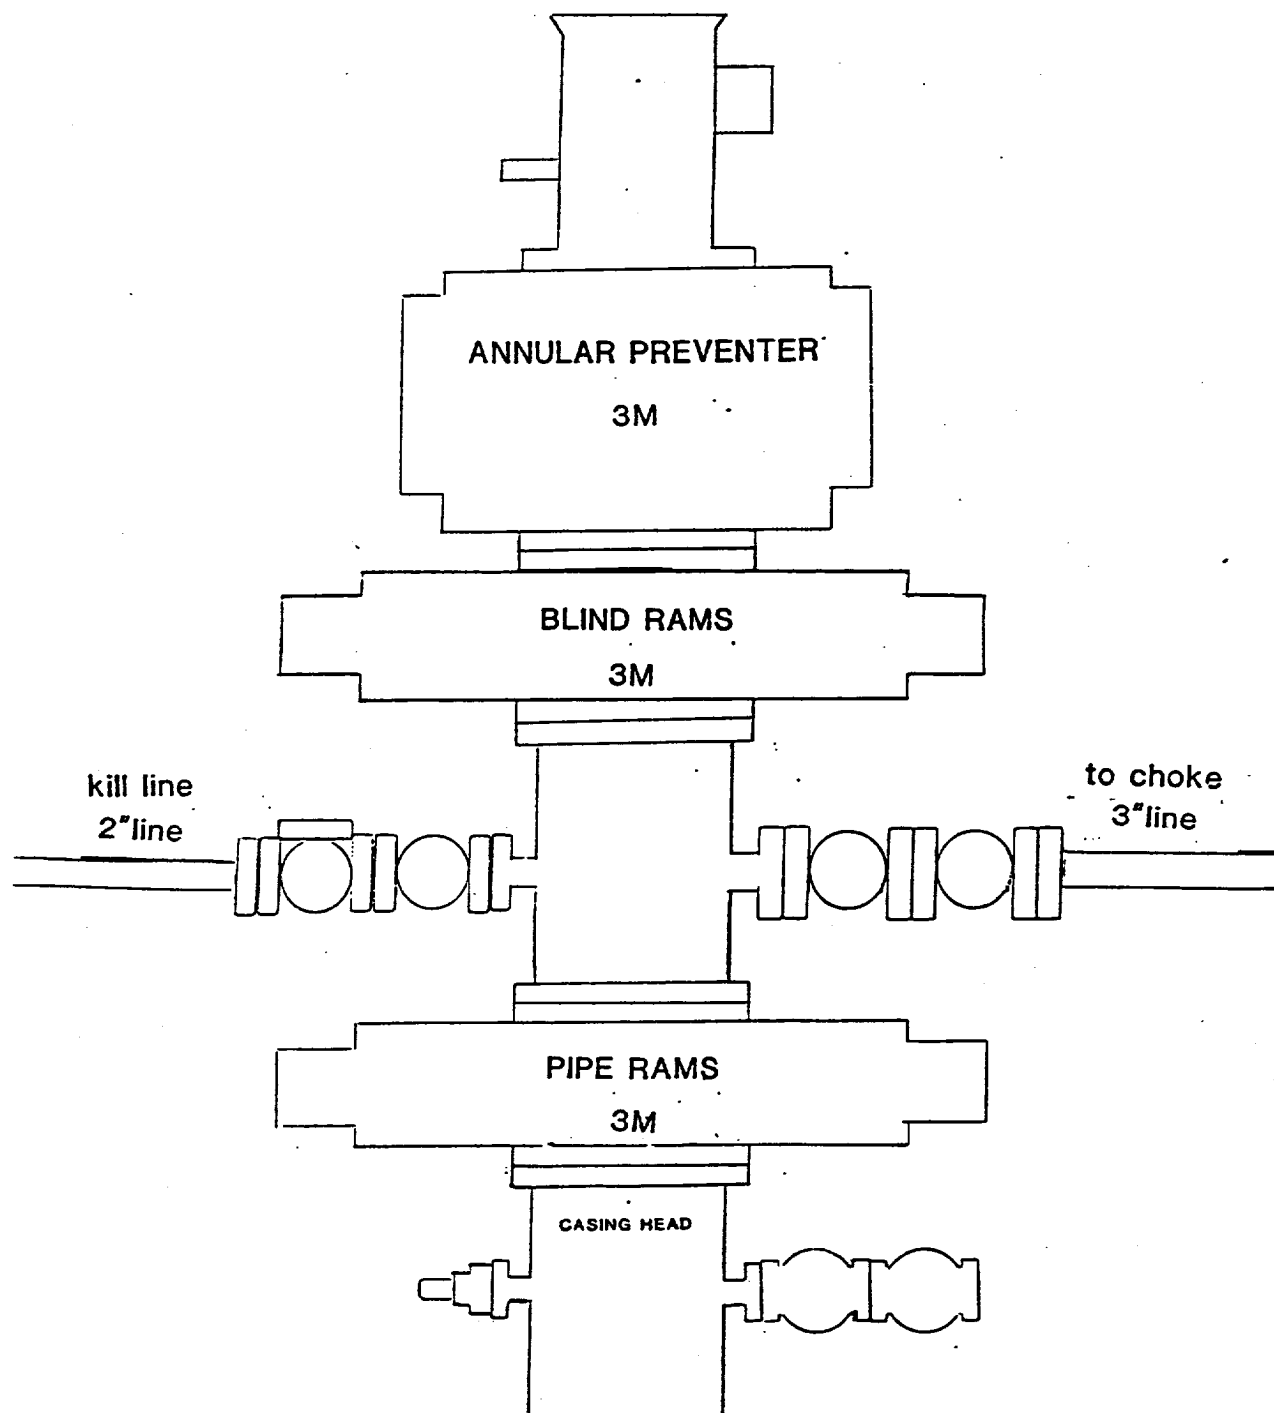


EXHIBIT "E"
B.O.P. SKETCH TO BE USED ON
POGO PRODUCING COMPANY
LOST TANK "4" FEDERAL # 1
330' FNL & 2310' FWL SEC. 4
T22S-R31E EDDY CO. NM