

WELLBORE SKETCH AND WELL HISTORY

#101-D

ELEV.: KB 3110.5', 26.5' ABOVE GL


LEASE & WELL NAME: Gold Rush "30" Fed #1

FIELD: Nash Draw COUNTY: Eddy ST.: NM

LOCATION: 1980' FNL - 1980' FEL Sec 30

T235 R30E

DATE: 5/21/96 BY: RAG REV.: BY:

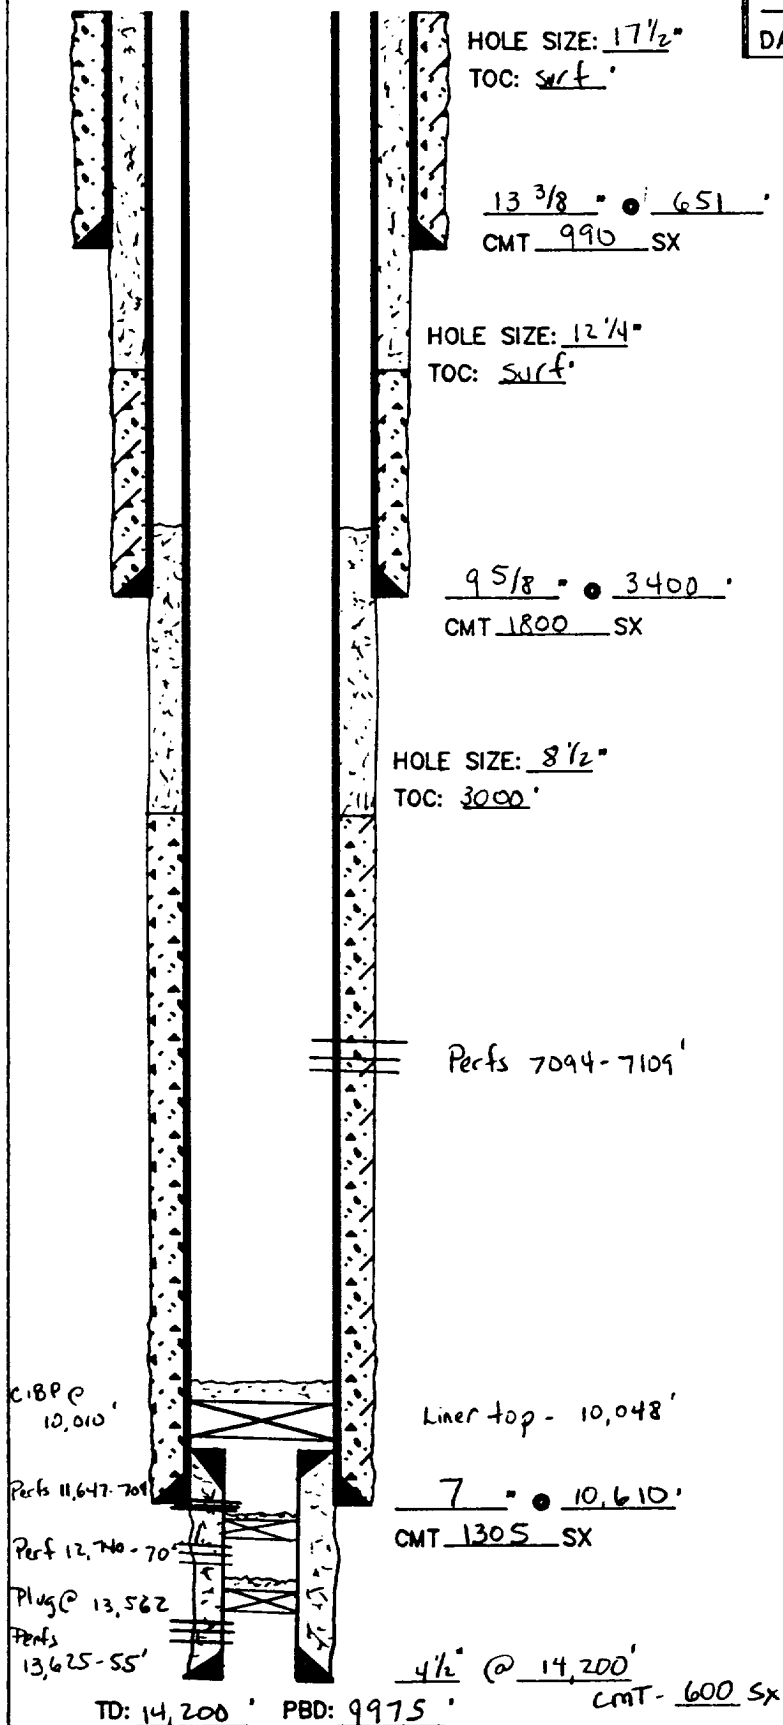

CASING RECORD

SURFACE CASING

O.D.	WT/FT	GRADE	SET AT
13 3/8"	54.5 #	J-55	651'
9 5/8"	36 #		3400'

PRODUCTION CASING

7"	26.29 #	P110	10,610'
4 1/2"	15.1 #	P110	14,200'

TUBING

NO. JTS.	O.D.	THD.	TYPE	WT.	GDE.	SET A
226	2 7/8"					7120

WELL HISTORY:

7/4/94	Spud well
10/2/94	Released Rig
10/24/94	Perf 13,625-13,655'
10/28/94	A/ w/ 1900 gals 7 1/2" @
11/3/94	Set plug in plr @ 13,562'. Cap w/ 35' cmt.
	Perf 12,740-12,770'
11/8/94	A/ 2000 gals 15 1/2" NEFE
11/15/94	A/ 5000 gals 15 1/2" NEFE
11/29/94	Set plug in plr @ 12,669'. Cap w/ 35' cmt.
12/1/94	Perf 11,647-11,704'
12/2/94	A/ 4000 gals 15 1/2" NEFE
2/25/95	Set CIBP @ 10,010' Cap w/ 35' cmt.
2/27/95	Perf 7094-7109'
2/28/95	A/ 750 gals 7 1/2" MCA
3/2/95	F/ 12,000 gals + 32,000 #
3/6/95	OPT F 126 BD + 176 BW + 300 MCF
	20/64" chd, FTP - 150 psi
9/1/95	put well on rod pump