



PLAT SHOWING PROPOSED
WELL LOCATION AND LEASE ROAD IN
SECTION 36, T-23-S, R-31-E, N.M.P.M.
EDDY COUNTY, NEW MEXICO

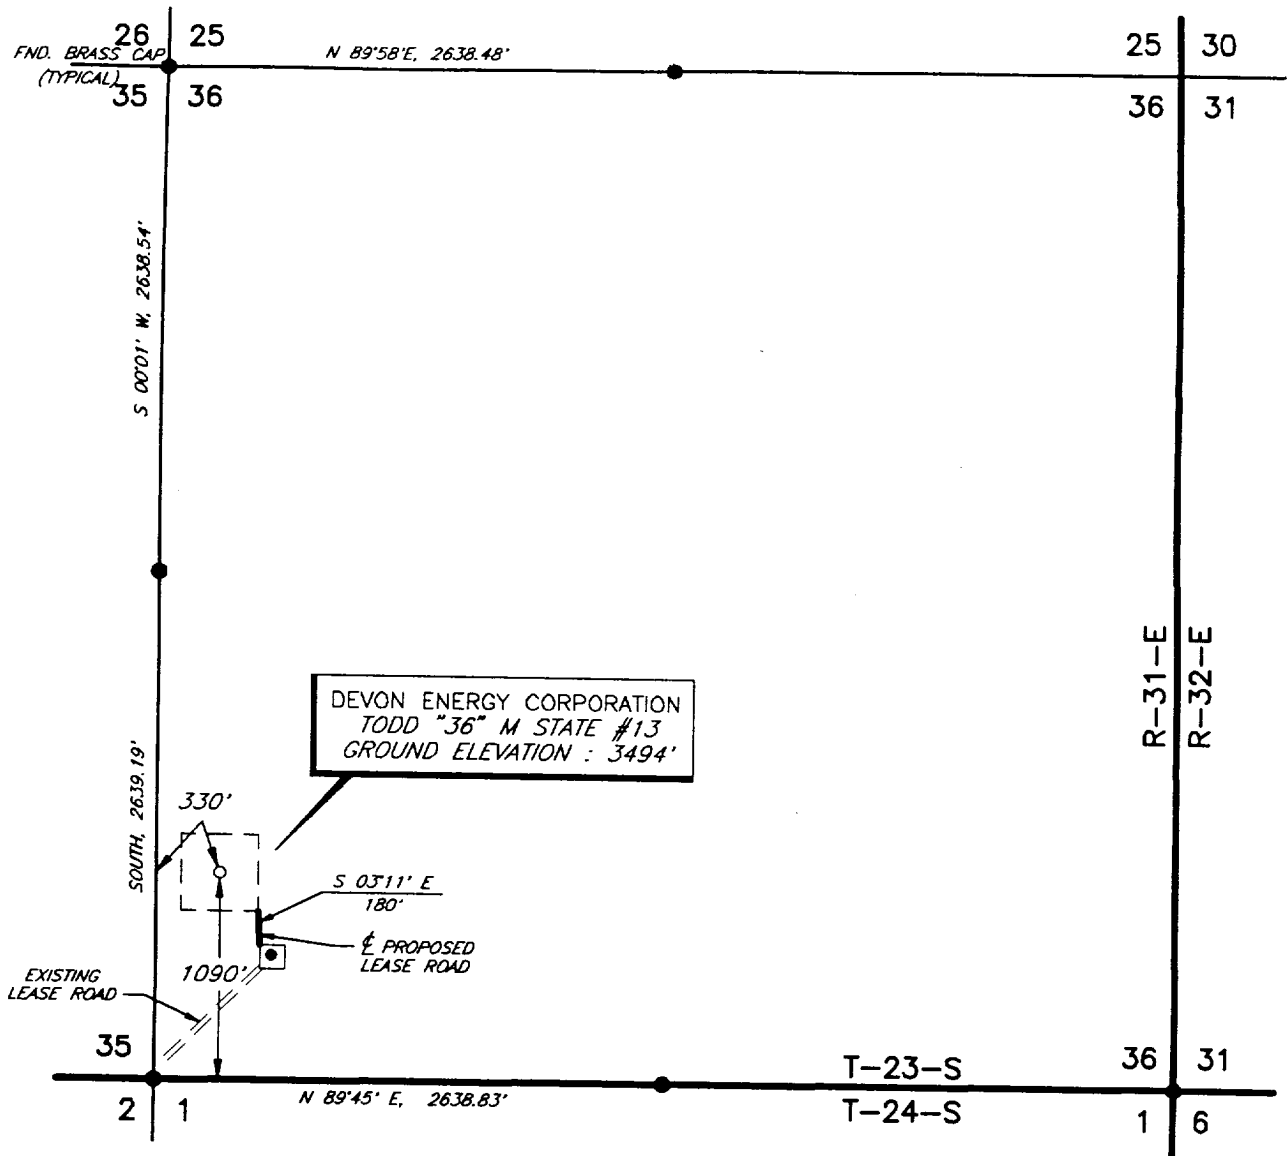

PLAN VIEW
1" = 1000'

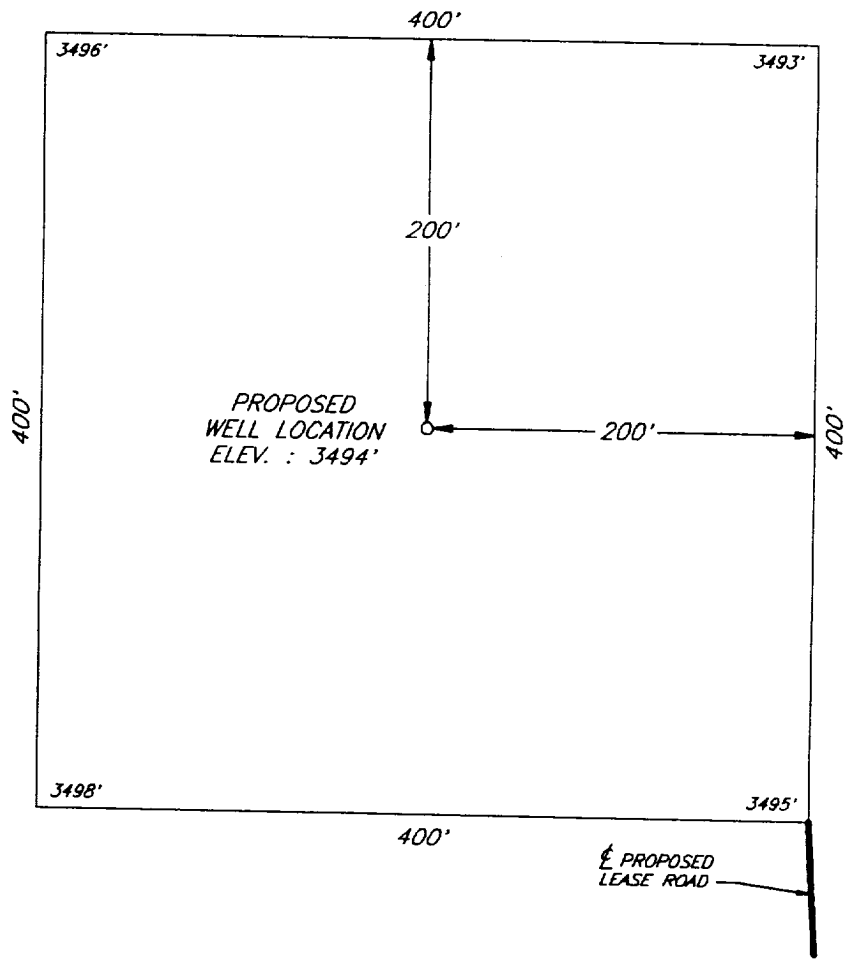

DETAIL VIEW
1" = 100'

				DEVON ENERGY CORPORATION MIDLAND, TEXAS	SCALE: AS SHOWN
					DATE: DECEMBER 1, 1995
NO.	REVISION	DATE	BY	SURVEYING AND MAPPING BY TOPOGRAPHIC LAND SURVEYORS MIDLAND, TEXAS	JOB NO.: 42471-3F
SURVEYED BY: B.R.B.					47 SW
DRAWN BY: V.H.B.					
APPROVED BY: V.L.B.					
					SHEET : 1 OF 1