


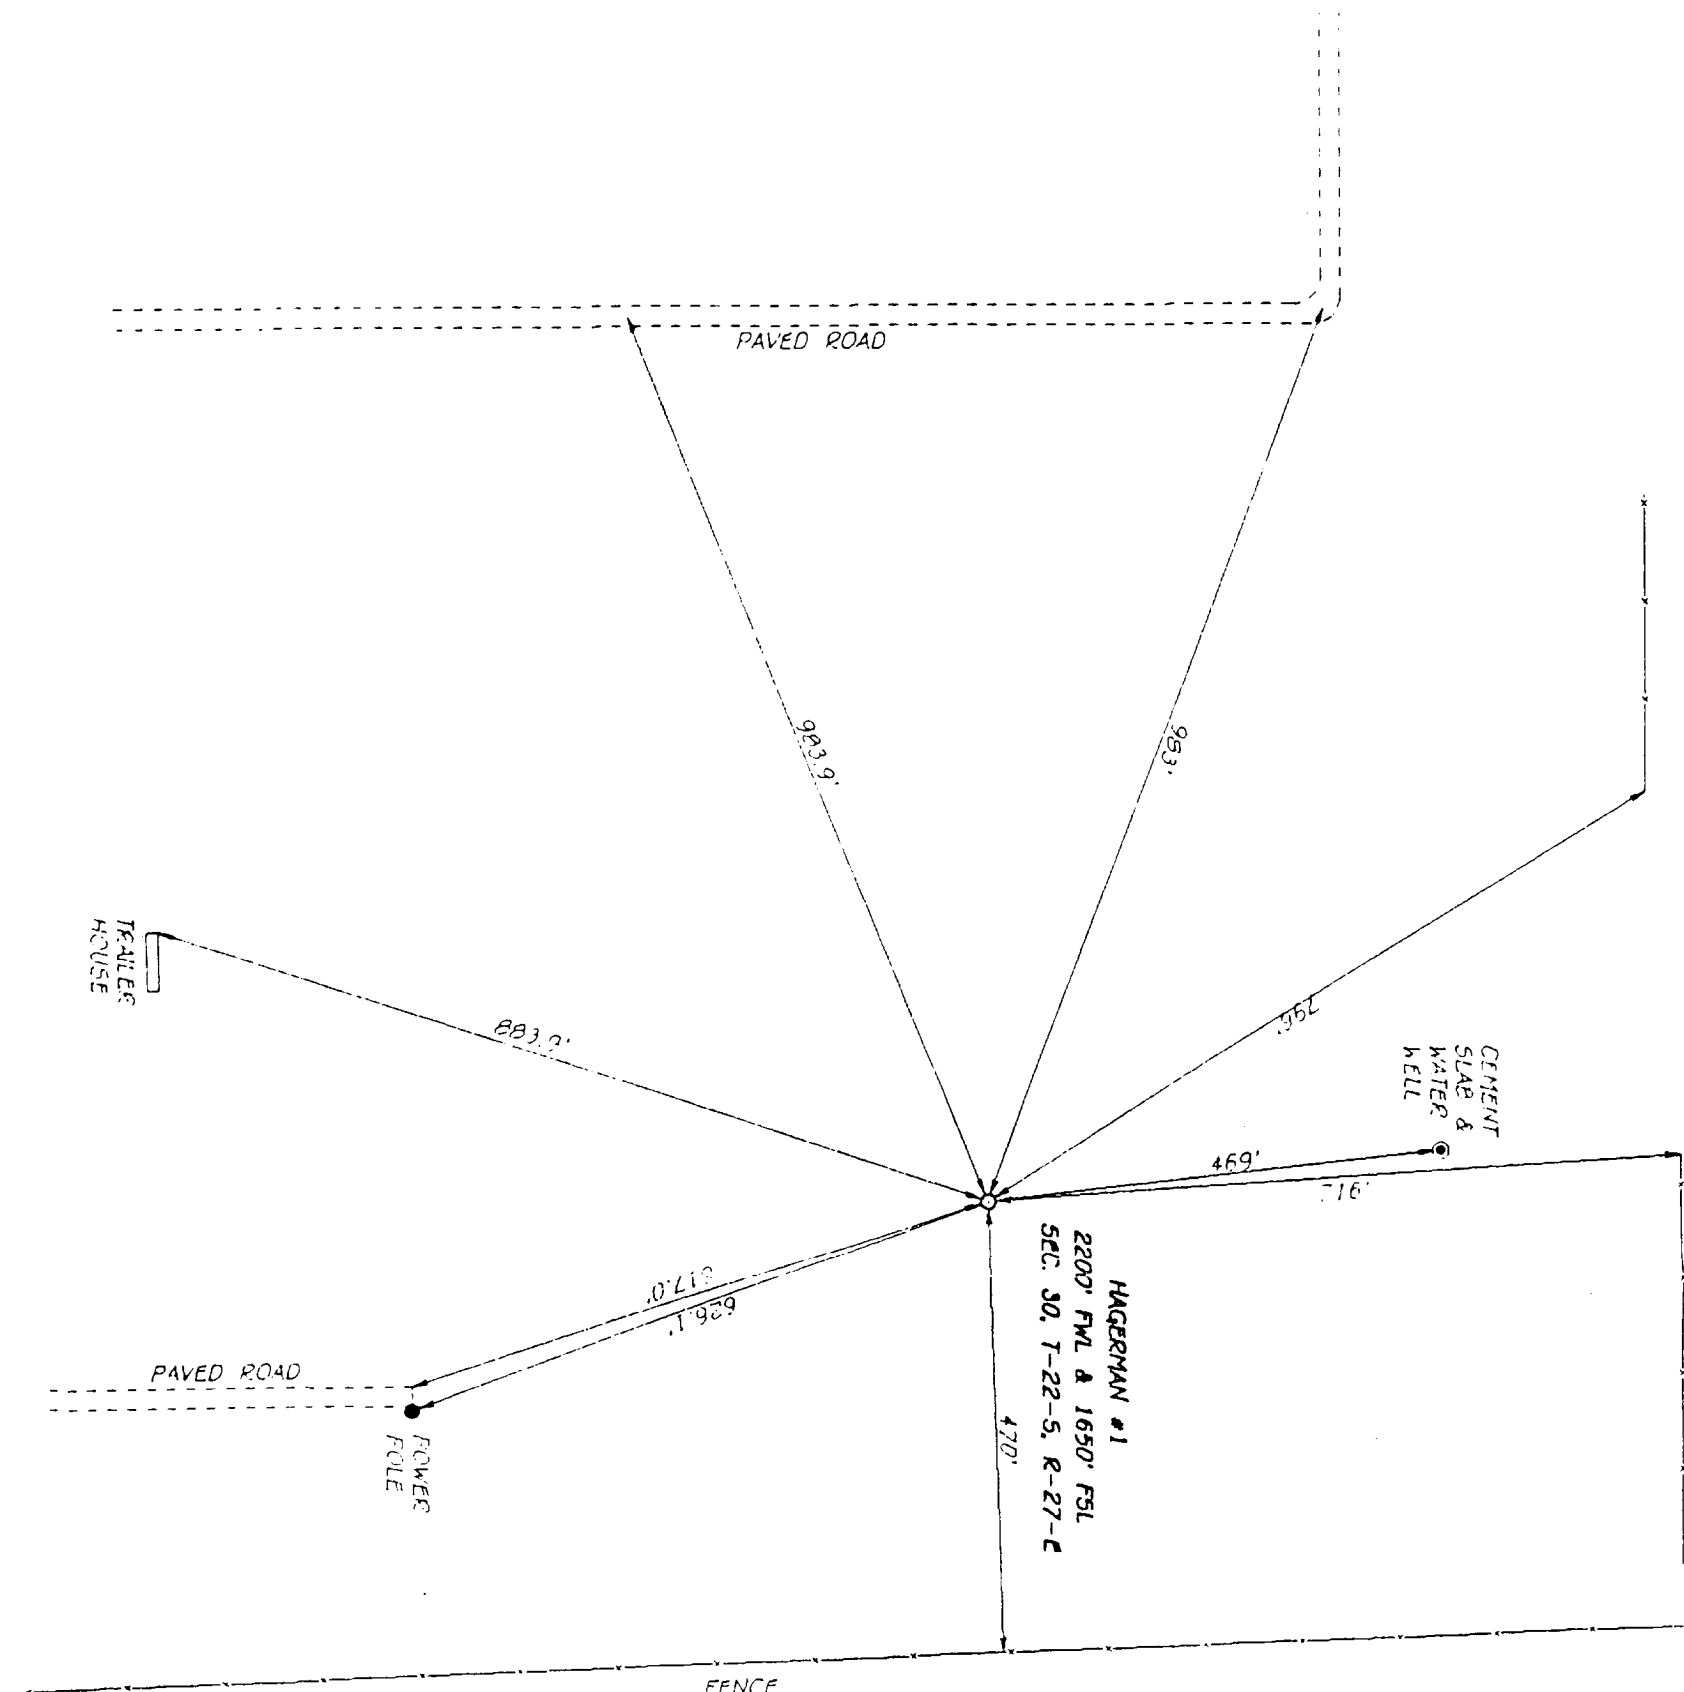

I HEREBY CERTIFY THAT THIS PLAT WAS PREPARED FROM FIELD NOTES OF AN ACTUAL SURVEY AND MEETS OR EXCEEDS ALL REQUIREMENTS FOR LAND SURVEYS AS SPECIFIED BY THIS STATE.

GARY L. JONES, M.M., P.S.
EXAS P.L.S.T.
No. 7977
No. 5074



OXY USA INC.

TOPO AREA OF 1000' RADIUS FROM THE OXY USA INC.
HAGERMAN No. 1, LOCATED IN SECTION 30,
TOWNSHIP 22 SOUTH, RANGE 27 EAST, N.M.P.M.,
EDDY COUNTY, NEW MEXICO.

BASIN SURVEYS P.O. BOX 1786-HOBBS, NEW MEXICO	
Survey Date: 06-05-95	Drawn By: S.C. NICHOLS
W.O. No: 5193	File Name: OXY5193A.DWG
Date: 06-06-95	Disk: SCN #13 Scale: 1" = 200'