

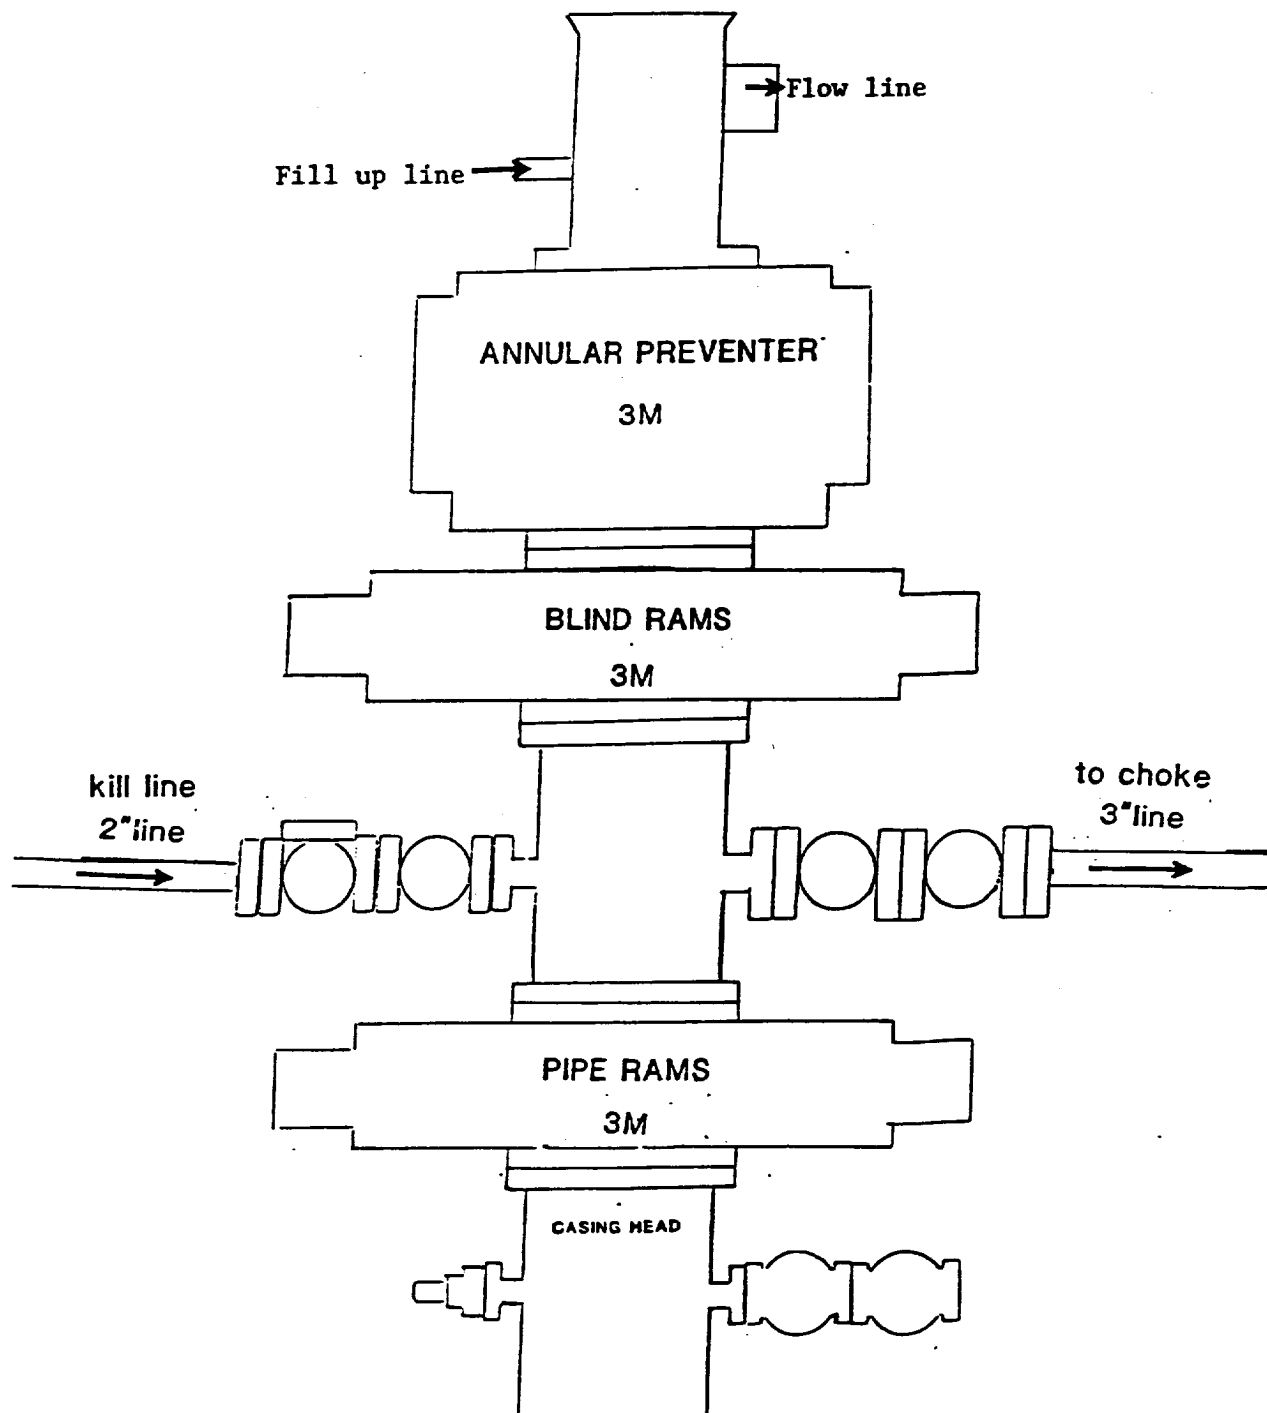


EXHIBIT "E"
 B.O.P. SKETCH TO BE USED ON
 POGO PRODUCING COMPANY
 LOST TANK "4" FEDERAL # 2
 330' FNL & 1650' FEL SEC. 4
 T22S-R31E EDDY CO. NM