

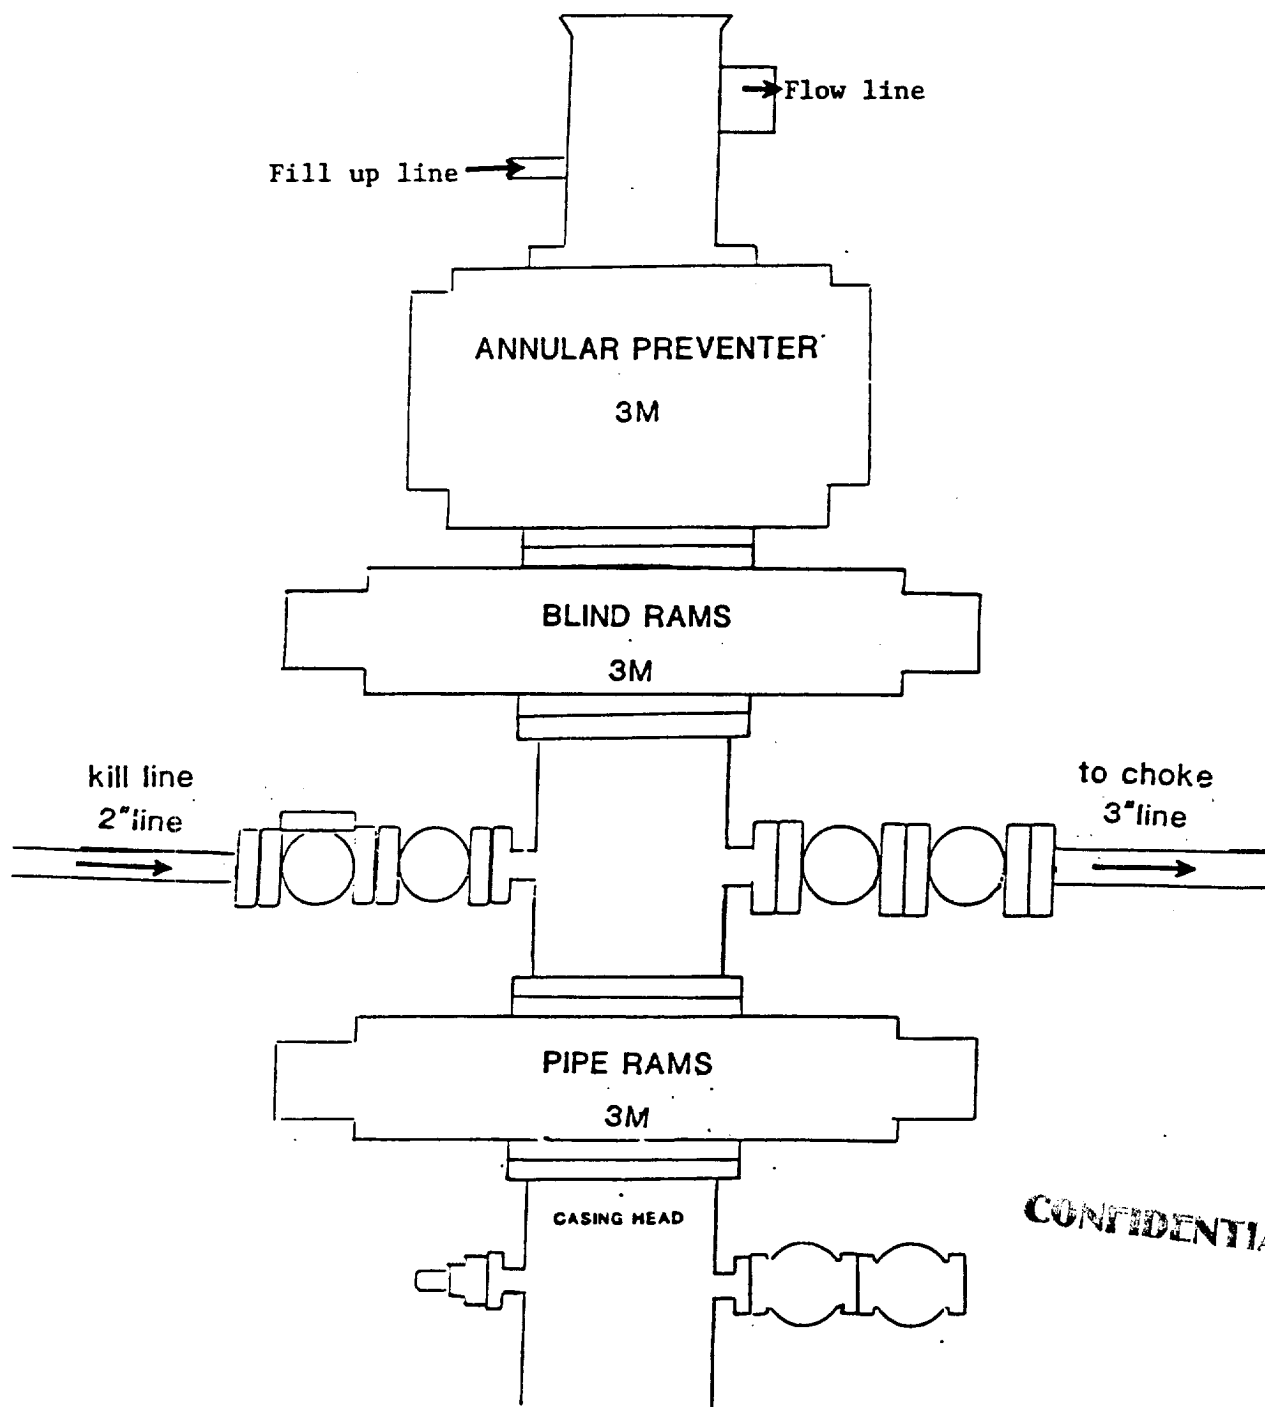


EXHIBIT "E"
 B.O.P. SKETCH TO BE USED ON
 POGO PRODUCING COMPANY
 LOST TANK "3" FEDERAL # 1
 330' FNL & 990' FWL SEC. 3
 T22S-R31E EDDY CO. NM