


SECTION 13, TOWNSHIP 22 SOUTH, RANGE 27 EAST, N.M.P.M.,
EDDY COUNTY, NEW MEXICO.

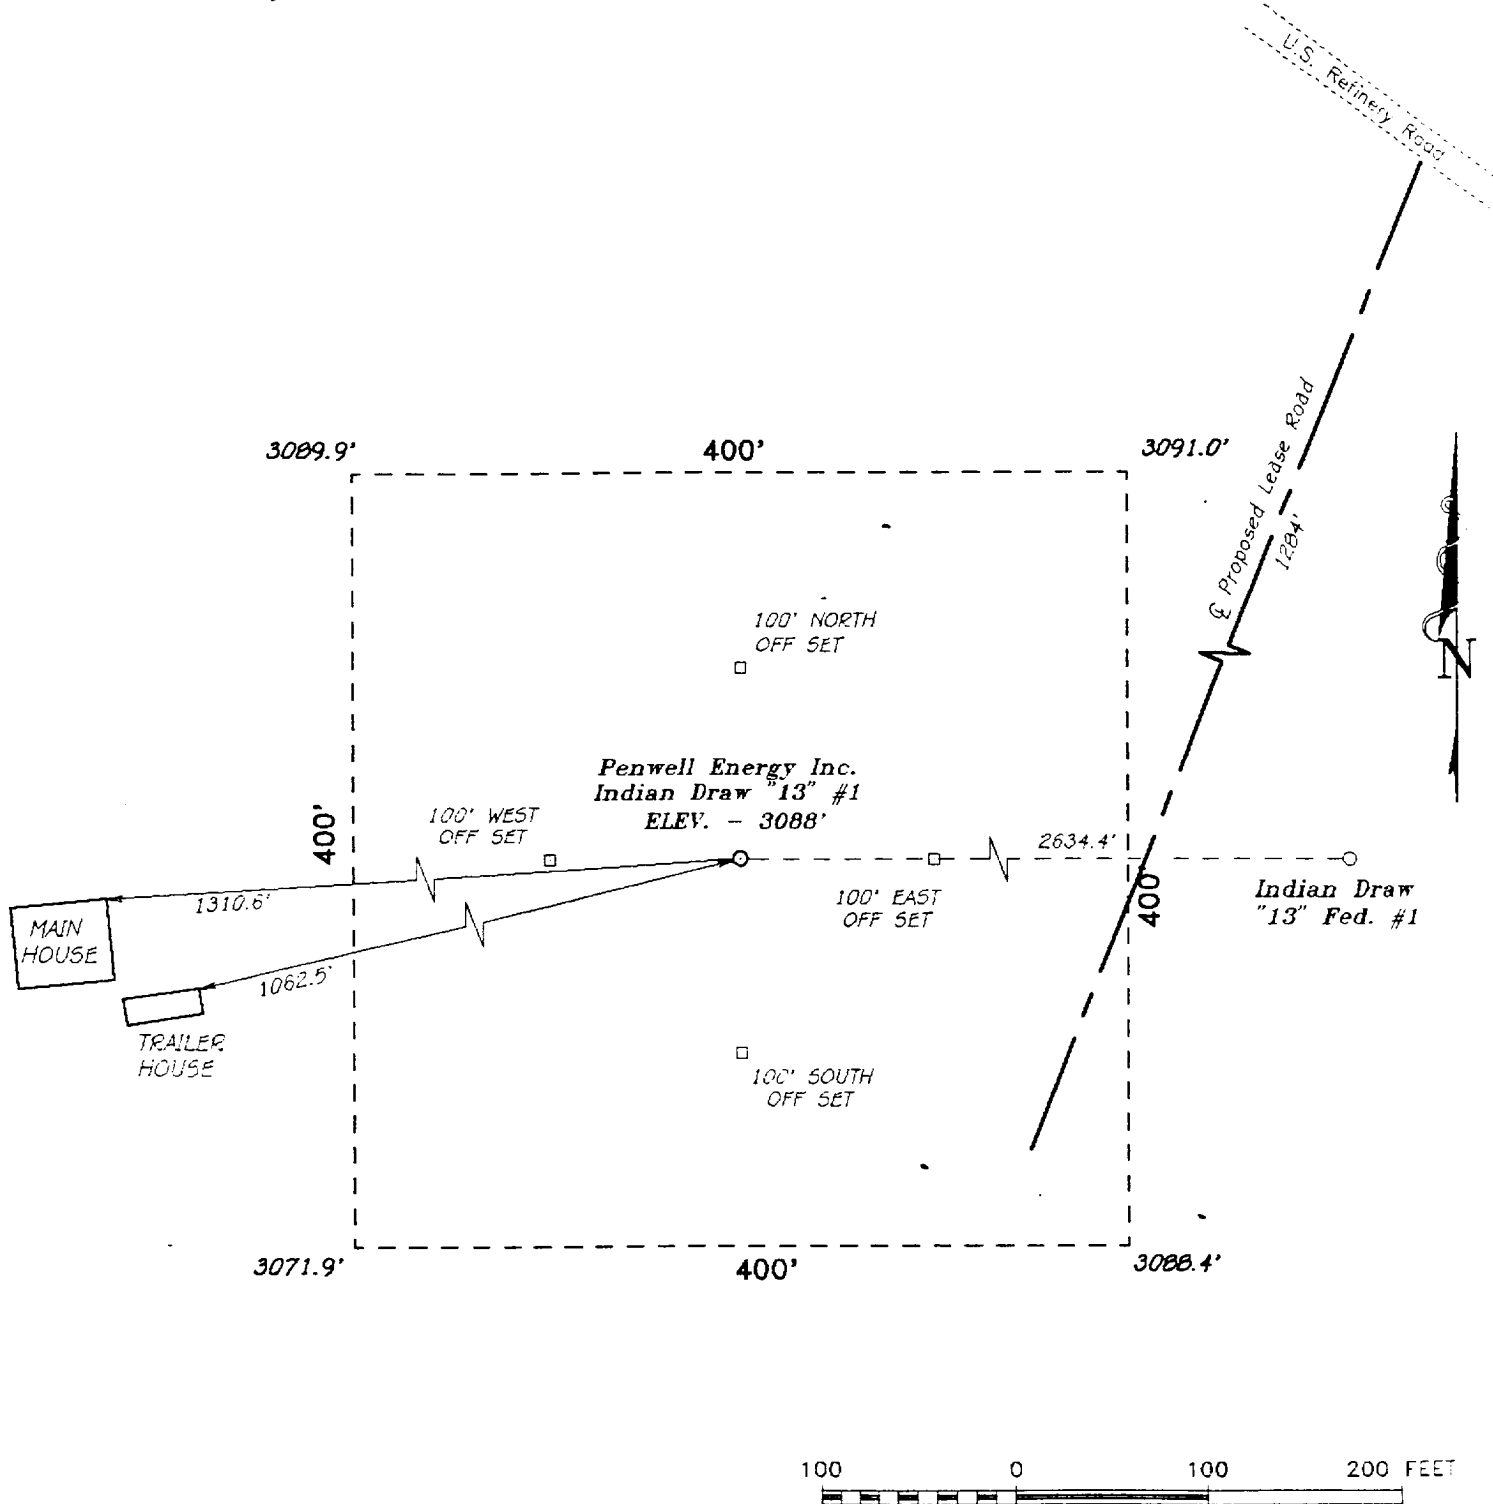

DIRECTIONS

AT THE INTERSECTION OF HWY. 62-180 & U.S. REFINERY ROAD
GO SOUTHEAST 2.5 MILES TO PROPOSED LEASE ROAD

Penwell Energy Inc.

REF: Indian Draw "13" No. 1 / Well Pad Topo

THE INDIAN DRAW "13" No. 1 LOCATED 1980' FROM THE
SOUTH LINE AND 1980' FROM THE WEST LINE OF
SECTION 13, TOWNSHIP 22 SOUTH, RANGE 27 EAST,
N.M.P.M., EDDY COUNTY, NEW MEXICO.

BASIN SURVEYS P.O. BOX 1786-HOBBS, NEW MEXICO

W.O. Number: 6559

Drawn By: S.C. NICHOLS

Date: 01-03-97

Disk: SCN #34 - 6559AA.DWG

Survey Date: 01-02-97

Sheet 1 of 1 Sheets