


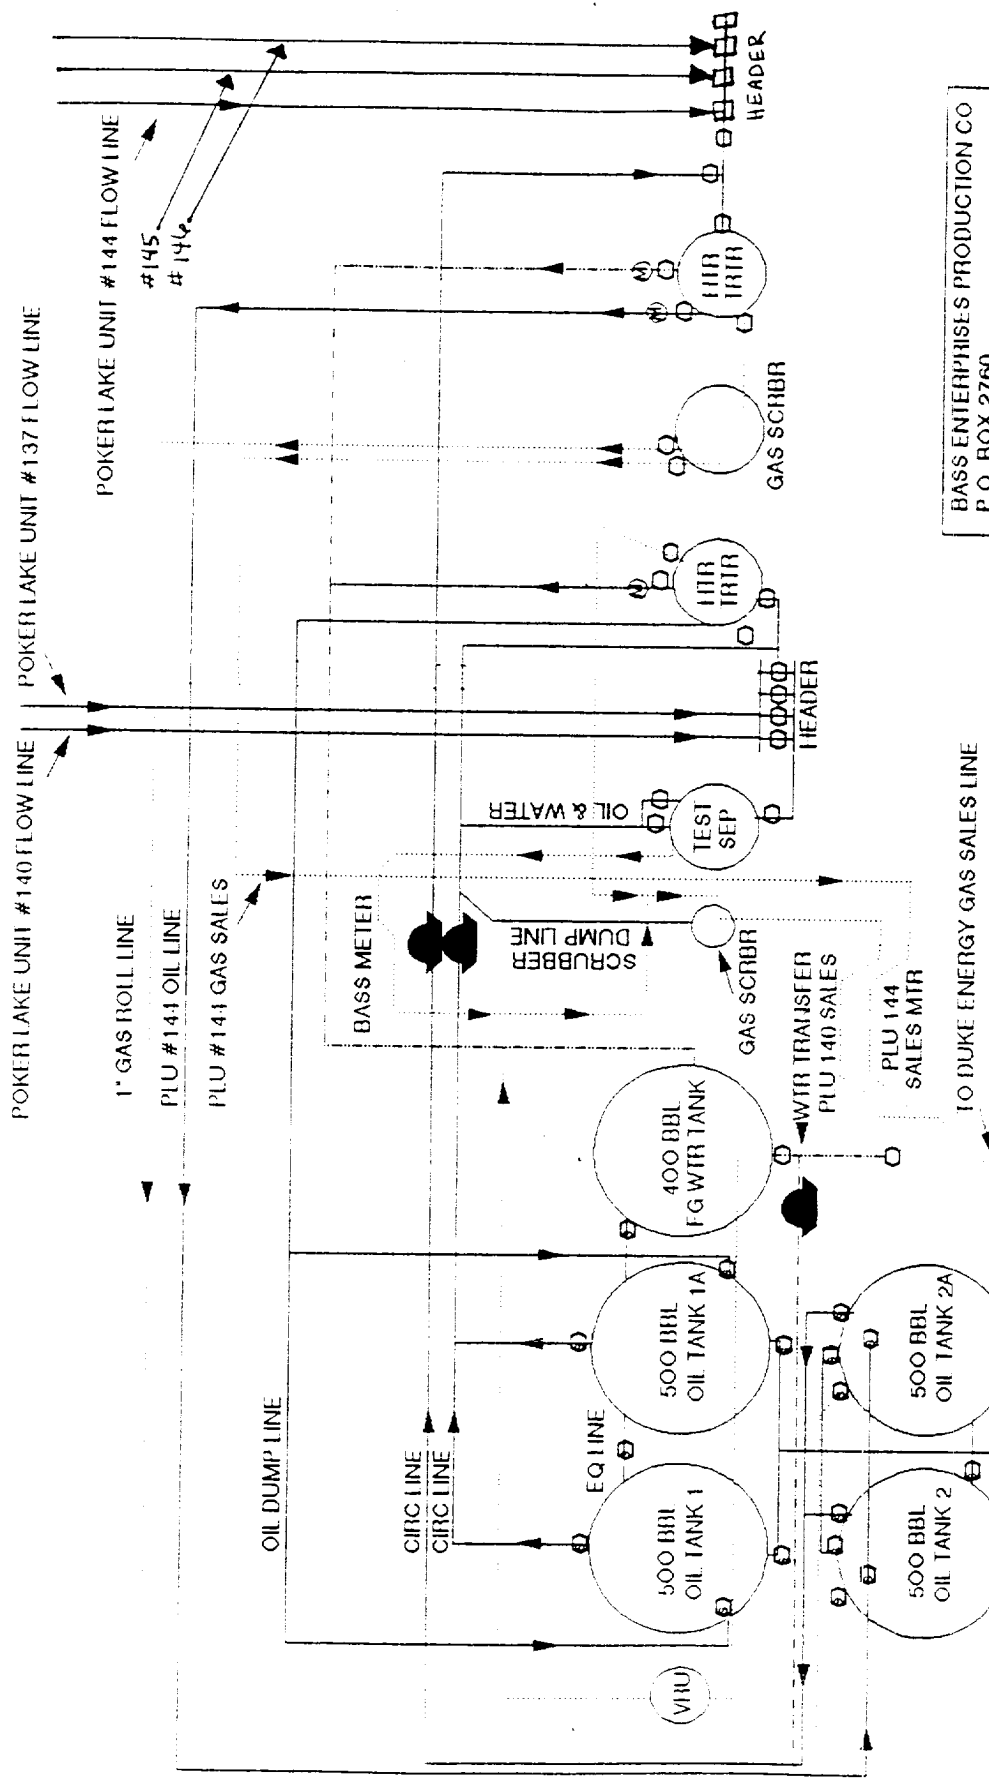

LOAD LINE VALVE SEALED WHEN NOT SELLING
 WHILE PRODUCING INTO AND SELLING TANK #1A ALL VALVES
 ON TANK #1 WILL BE SEALED SHUT
 WHILE PRODUCING INTO AND SELLING TANK #1 ALL VALVES
 ON TANK #1A WILL BE SEALED SHUT
 WHILE PRODUCING INTO AND SELLING TANK #2A ALL VALVES
 ON TANK #2A WILL BE SEALED SHUT
 WHILE PRODUCING INTO AND SELLING TANK #2A ALL VALVES
 ON TANK #2 WILL BE SEALED SHUT

BASS ENTERPRISES PRODUCTION CO P.O. BOX 2760 MIDLAND TEXAS 79702-2760 WELL SITE DIAGRAM 11-24-89 JDL	
POKER LAKE UNIT #140 BATTERY LOC E SECTION 32, T.23 S, R.30 E	POKER LAKE UNIT #137 LOC D SECTION 32, T.23 S, R.32 E
POKER LAKE UNIT #144 BATTERY LOC B SECTION 36, T.24 S, R.30 E	POKER LAKE UNIT #145 LOC J Section 31, T.23 S, R.30 E
POKER LAKE UNIT #146 LOC P Section 31, T.23 S, R.30 E	

FLOWLINE	
OIL	—
GAS	---
WATER	- - -
VALVE	○
VALVE, SEALED	⊗
CHECK VALVE	⊘
POSITIVE DISPLACEMENT METER	⊙
CIRCULATING PUMP	⊕