


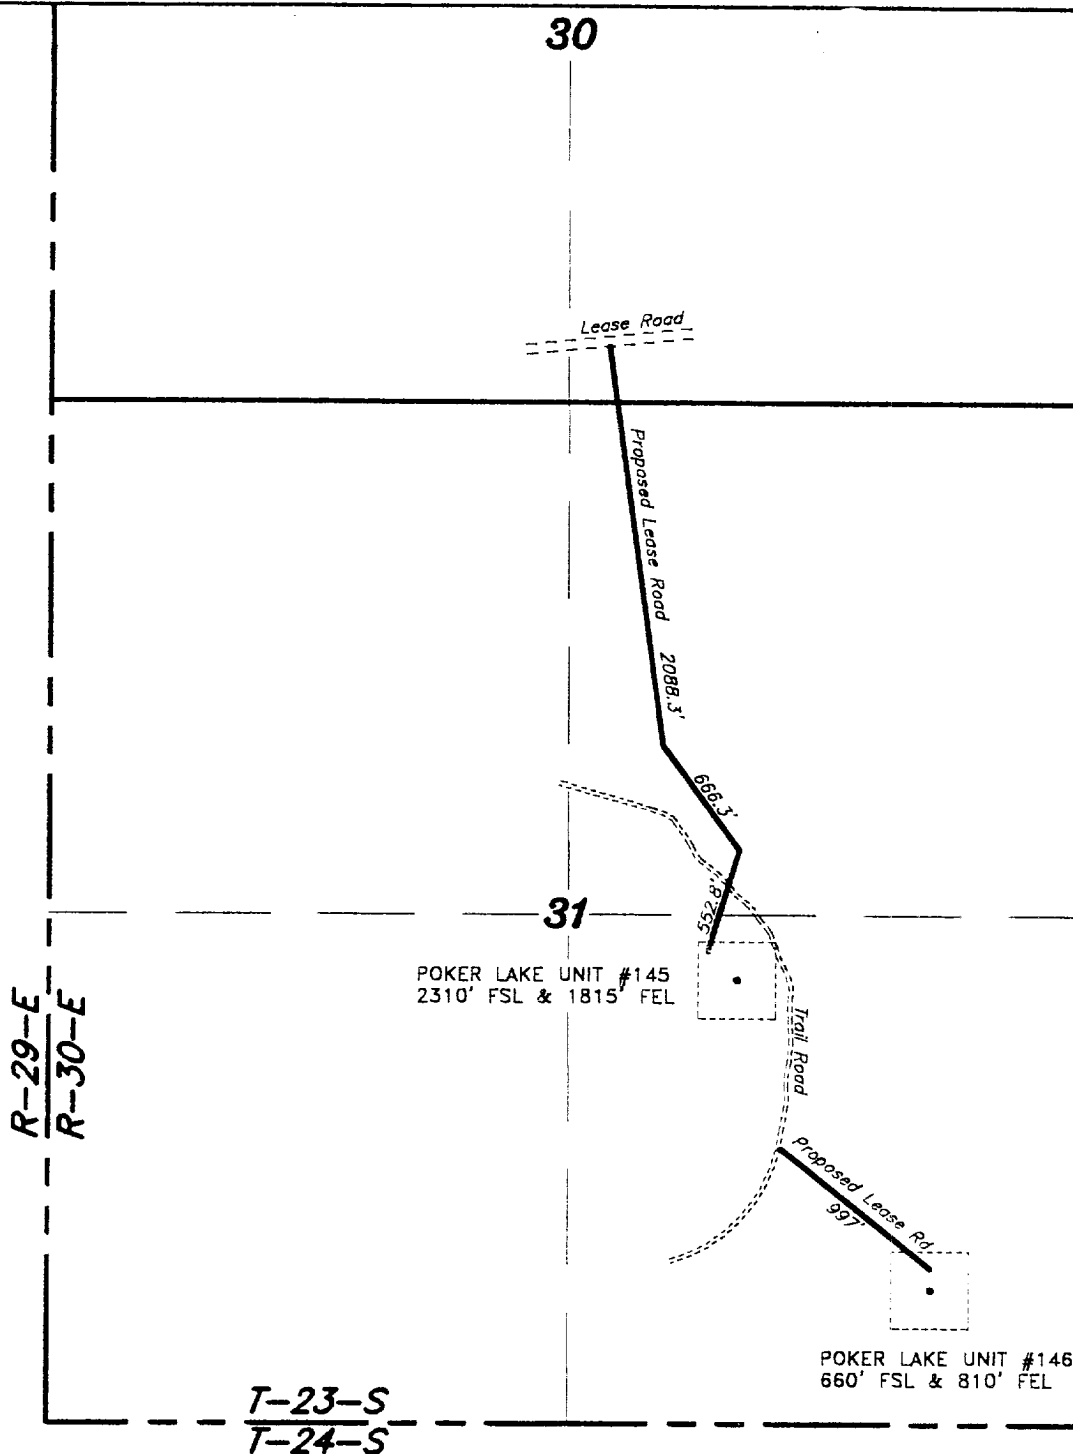

1000 0 1000 2000 FEET

BASS ENTERPRISES PRODUCTION

REF: PROPOSED LEASE ROAD

PROPOSED LEASE ROADS FOR THE

POKER LAKE UNIT #145 & POKER LAKE UNIT #146

SECTION 31, TOWNSHIP 23 SOUTH, RANGE 30 EAST,

N.M.P.M., EDDY COUNTY, NEW MEXICO

BASIN SURVEYS P.O. BOX 1786 - HOBBS, NEW MEXICO

W.O. Number: 9447

Drawn By: K. GOAD

Date: 01-05-2000

Disk: KJG #122

- BASS9447B.DWG

Survey Date: 01-04-2000

Sheet 1 of 1 Sheets