


SECTION 32, TOWN: IP 23 SOUTH, RANGE 0 EAST, N.M.P.M.,
EDDY COUNTY, NEW MEXICO.

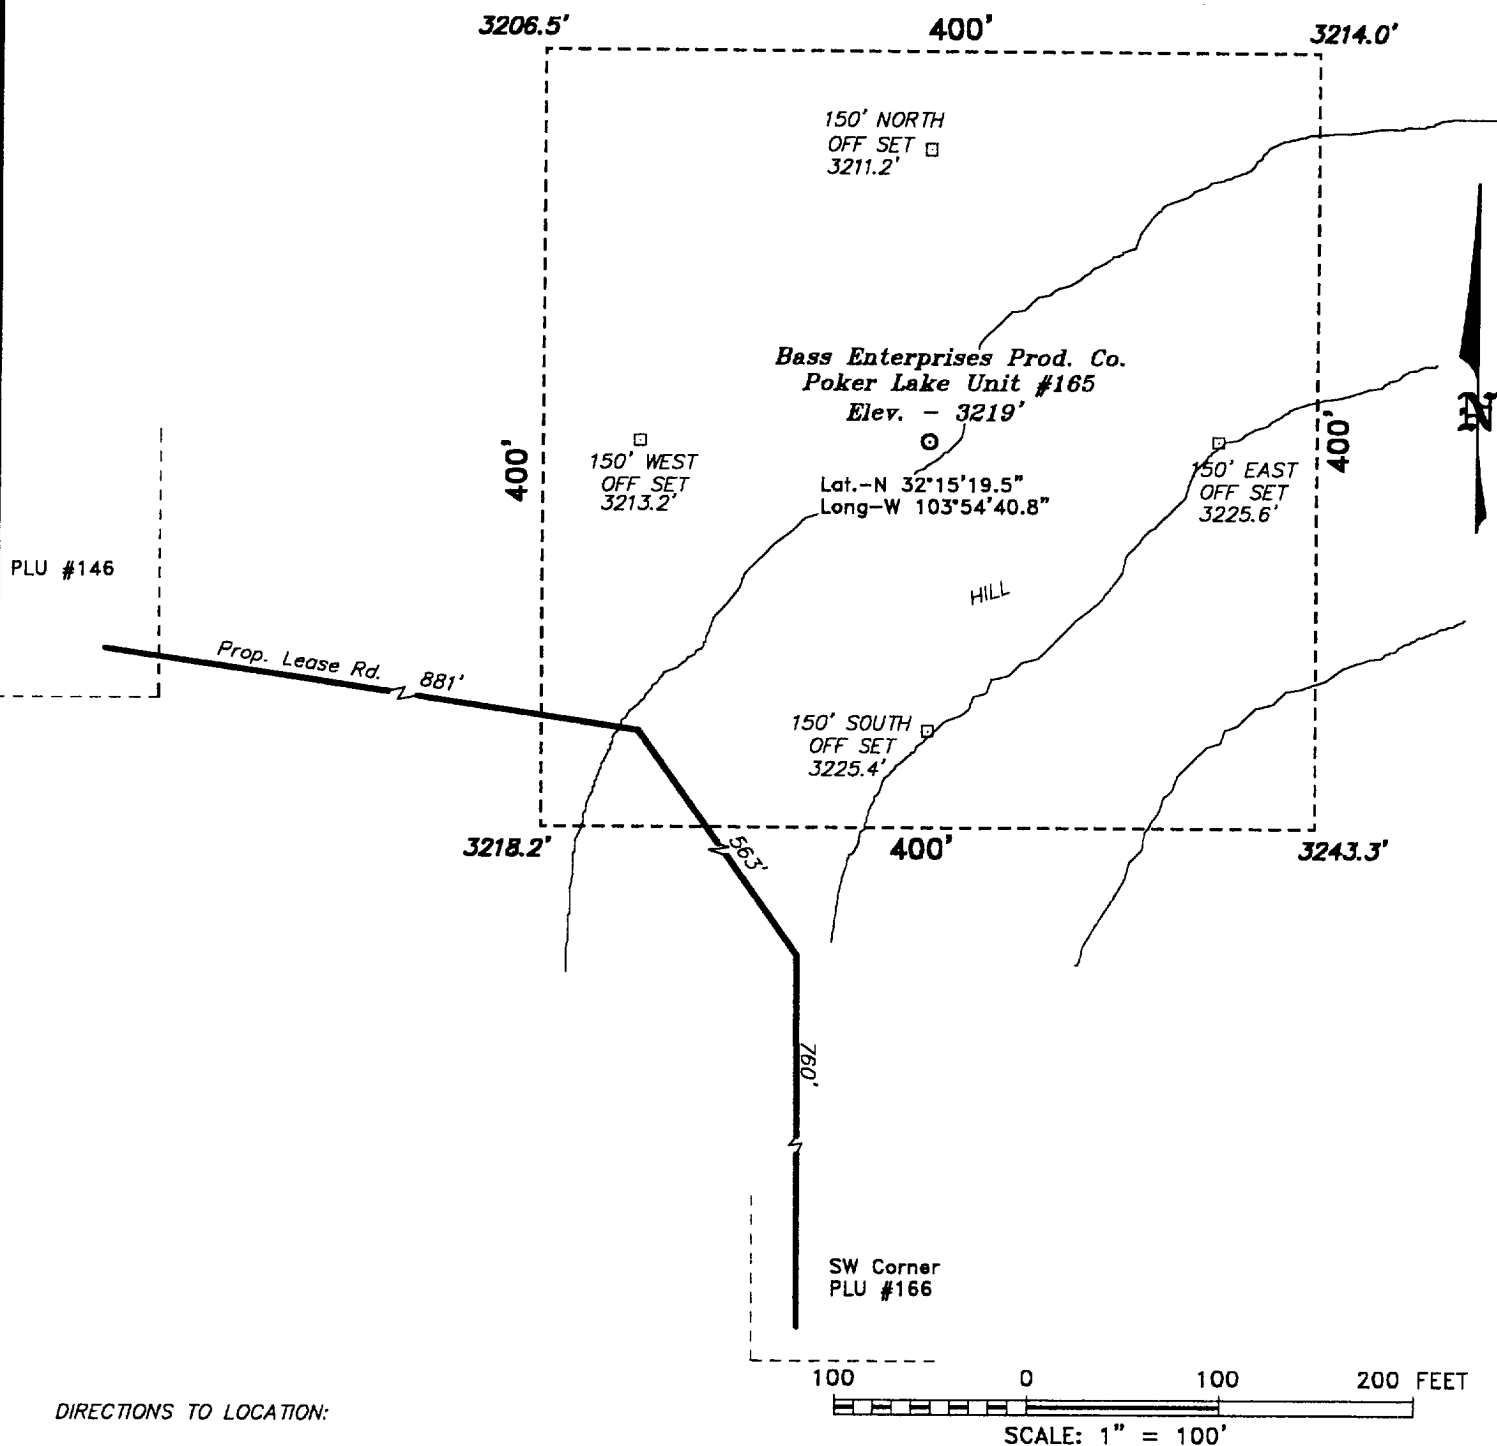

DIRECTIONS TO LOCATION:

FROM THE JUNCTION OF STATE HWY 128 & CO. RD. 793, GO SOUTH AND WEST ON CO. RD. 793 APPROX. 4.0 MILES TO A LEASE ROAD; THENCE SOUTH ON LEASE ROAD APPROX. 2.0 MILES TO A POINT WHICH LIES APPROX. 1.5 MILE WEST OF THE PROPOSED WELL LOCATION.

BASIN SURVEYS P.O. BOX 1786-HOBBS, NEW MEXICO

W.O. Number: 0458 Drawn By: **K. GOAD**

Date: 08-23-2000 Disk: KJG #122 - 0458A.DWG

BASS ENTERPRISES PRODUCTION CO.

REF: Poker Lake Unit No. 165 / Well Pad Topo

THE POKER LAKE UNIT No. 165 LOCATED 560' FROM
THE SOUTH LINE AND 330' FROM THE WEST LINE OF
SECTION 32, TOWNSHIP 23 SOUTH, RANGE 30 EAST,
N.M.P.M., EDDY COUNTY, NEW MEXICO.

Survey Date: 08-18-2000 Sheet 1 of 1 Sheets