



SECTION 18, TOWNSHIP 23 SOUTH, RANGE 26 EAST, N.M.P.M.,
EDDY COUNTY, NEW MEXICO.

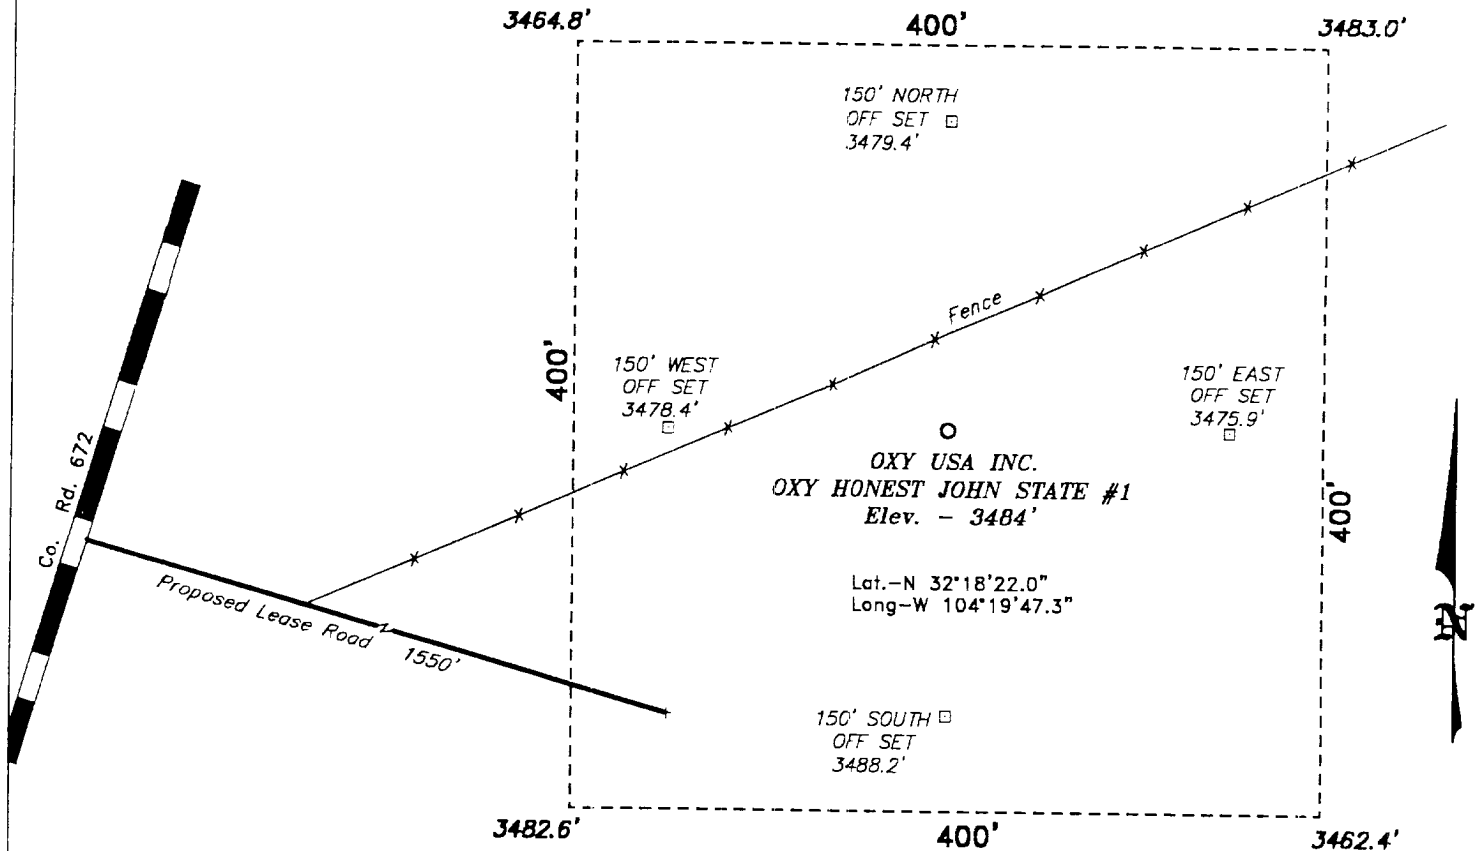

DIRECTIONS TO LOCATION:

FROM THE JUNCTION OF US HWY 82 AND CO. RD. 202, GO
NORTH ON CO. RD. 202 APPROX. 2.75 MILES TO A POINT
WHICH LIES 1.5 MILE WEST OF THE WELL LOCATION.

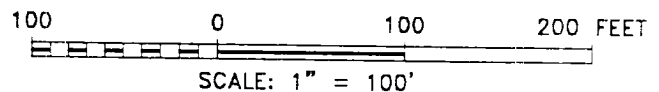

BASIN SURVEYS P.O. BOX 1786-HOBBS, NEW MEXICO

W.O. Number: 0411 Drawn By: **K. GOAD**

Date: 07-27-2000 Disk: KIG #122 - 0411A.DWG

Oxy USA Inc.

REF: Oxy Honest John State #1 / Well Pad Topo

THE OXY HONEST JOHN STATE No. 1 LOCATED 1980' FROM

THE NORTH LINE AND 1700' FROM THE EAST LINE OF

SECTION 18, TOWNSHIP 23 SOUTH, RANGE 26 EAST,

N.M.P.M., EDDY COUNTY, NEW MEXICO.