


BOP REQUIREMENTS
10M PSI BOP STACK

*A 13-5/8" 10M psi stack
may be used in lieu of
an 11" BOP stack.

*Accumulator shall have sufficient
capacity to open the HCR valve and
close all rams and the annular and
retain 200 psi above precharge on
the closing manifold without use of
the closing unit pumps. The
reservoir capacity, and the fluid level
shall be maintained at the
manufacturers recommendations.

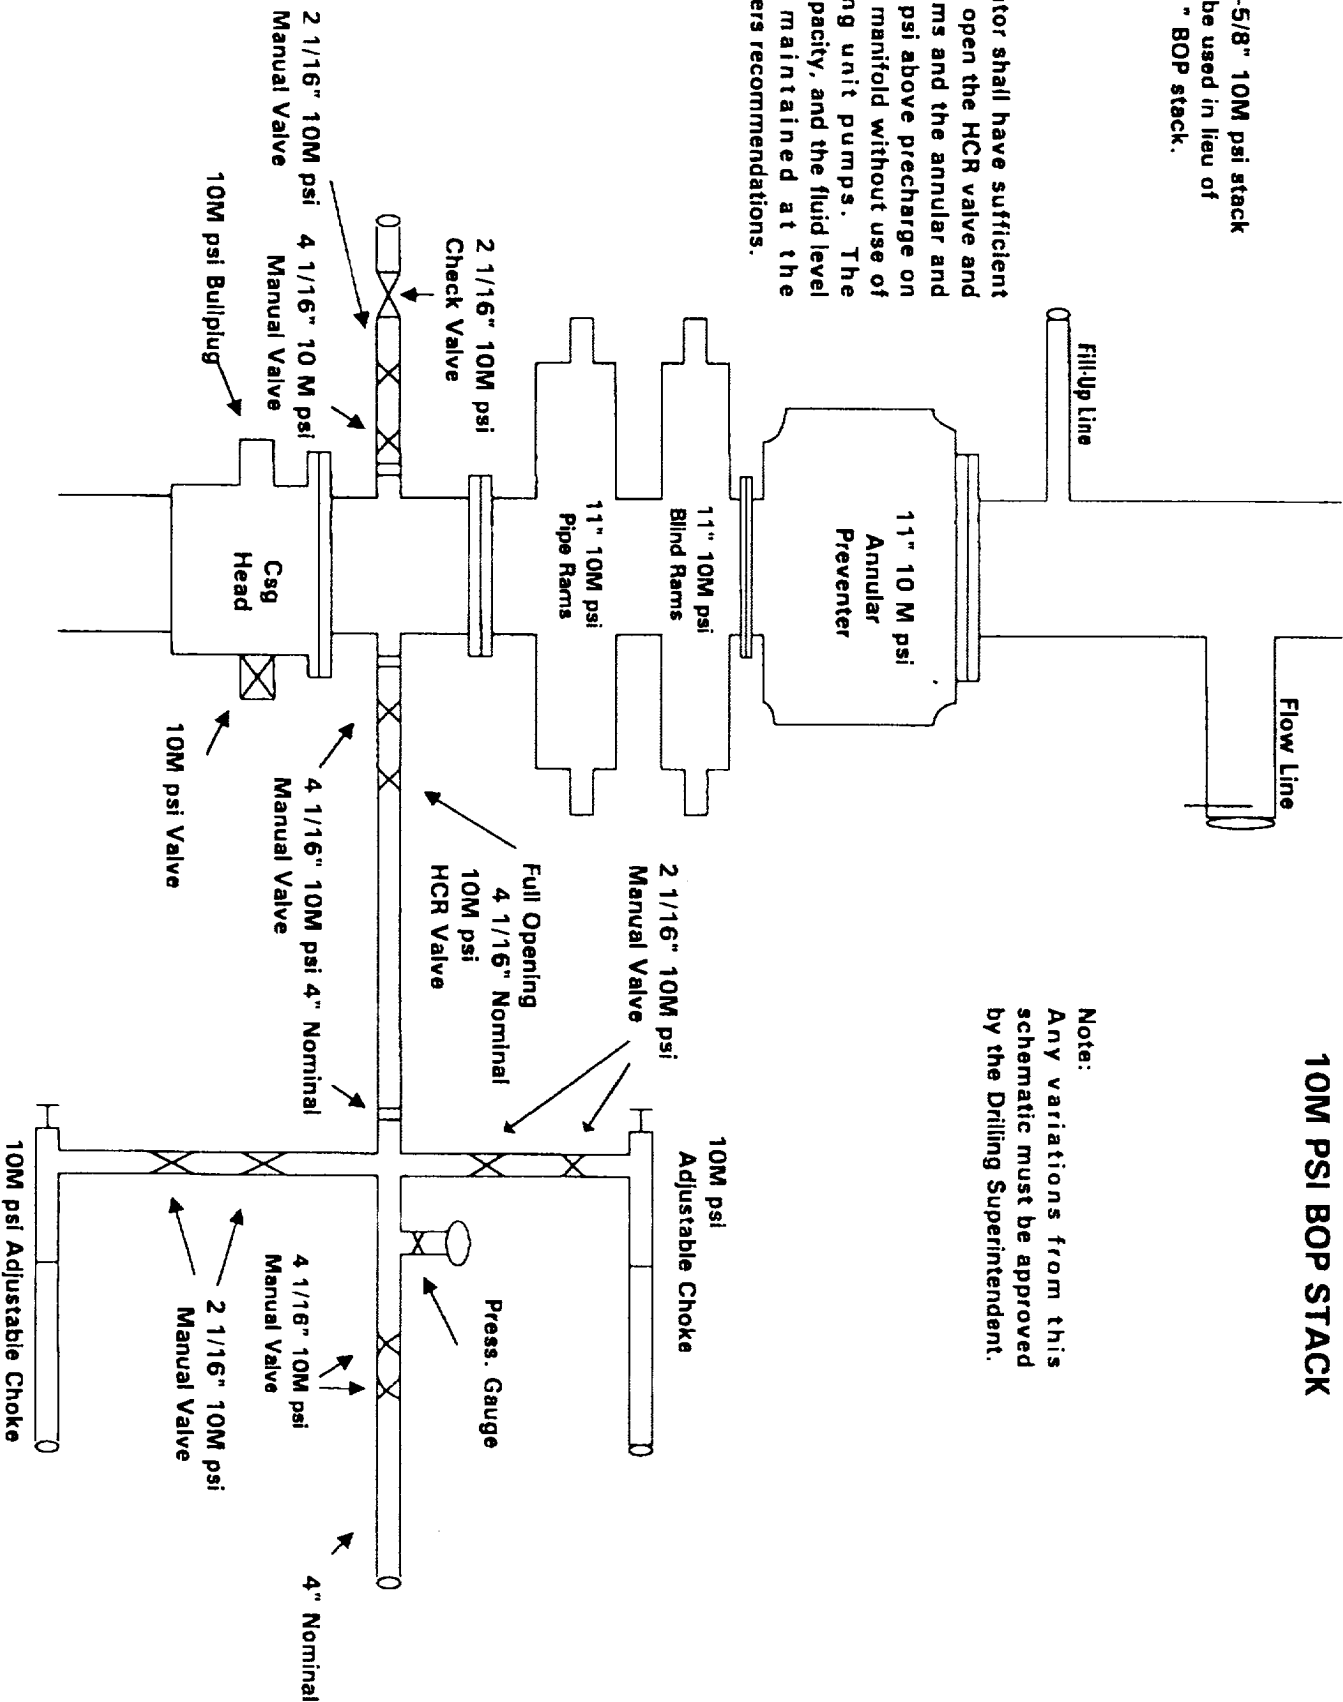

Note:
Any variations from this
schematic must be approved
by the Drilling Superintendent.