


**SECTION 33, TOWNSHIP 23 SOUTH, RANGE 30 EAST, N.M.P.M.,
EDDY COUNTY, NEW MEXICO.**

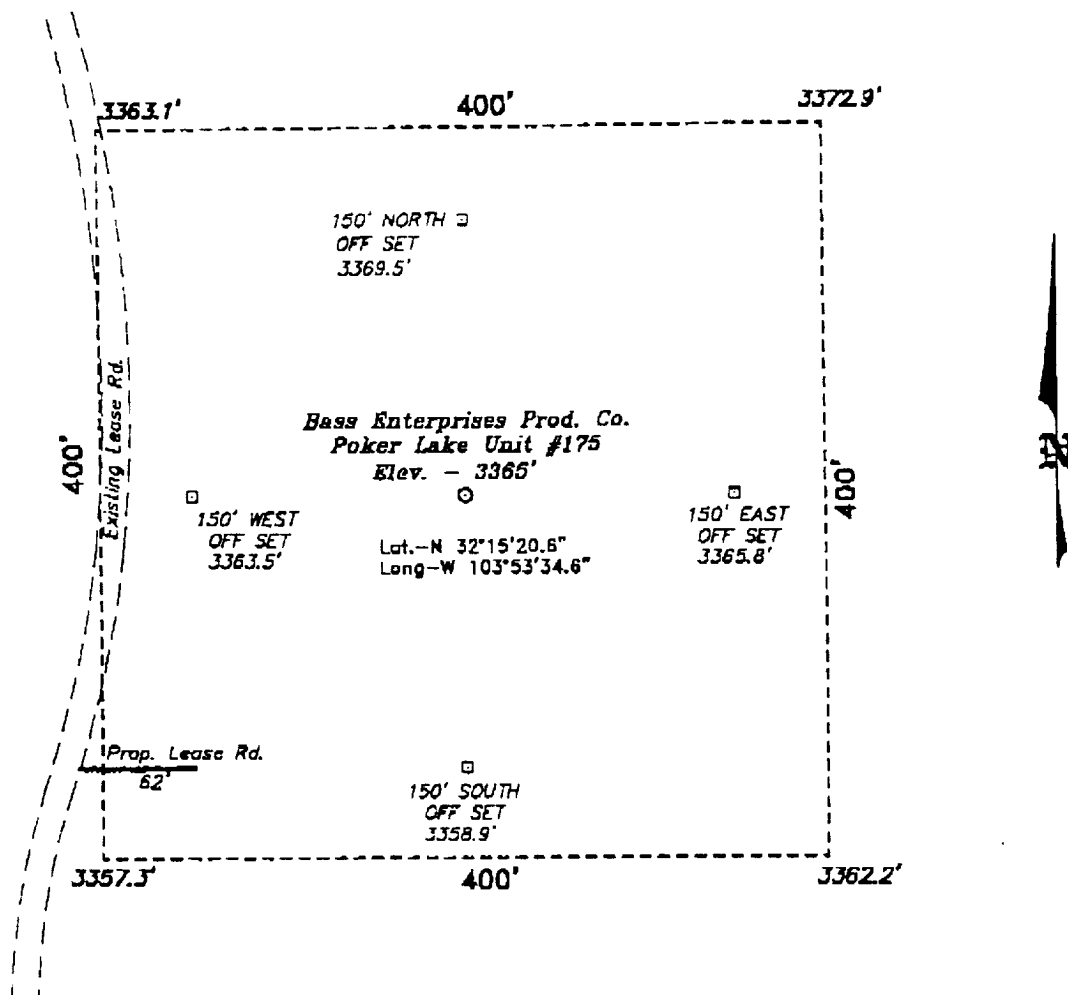

DIRECTIONS TO LOCATION:

FROM THE JUNCTION OF STATE HWY 176 & CO. RD. 795 (MOBLEY RANCH ROAD), GO SOUTHERLY ON 795 FOR 0.6 MILE TO A "Y"; THENCE TAKE CAL ROAD LEFT AND CONTINUE SOUTHERLY 4.25 MILES TO PROPOSED LEASE ROAD.

100 0 100 200 FEET

SCALE: 1" = 100'

BASS ENTERPRISES PRODUCTION CO.

REF: Poker Lake Unit No. 175 / Well Pad Topo

THE POKER LAKE UNIT No. 175 LOCATED 660' FROM
THE SOUTH LINE AND 660' FROM THE WEST LINE OF
SECTION 33, TOWNSHIP 23 SOUTH, RANGE 30 EAST,

N.M.P.M., EDDY COUNTY, NEW MEXICO.

BASIN SURVEYS P.O. BOX 1786 - HOBBS, NEW MEXICO

W.O. Number: 0685

Drawn By: K. GOAD

Date: 12-15-2000

Disk: KJG #122 - 0686A.DWG

Survey Date: 12-11-2000

Sheet 1 of 1 Sheets