



PLAT SHOWING PROPOSED
WELL LOCATION AND LEASE ROAD IN
SECTION 11, T-10S, R-31-E, N.M.P.M.
EDDY COUNTY, NEW MEXICO

EXHIBIT 3-A

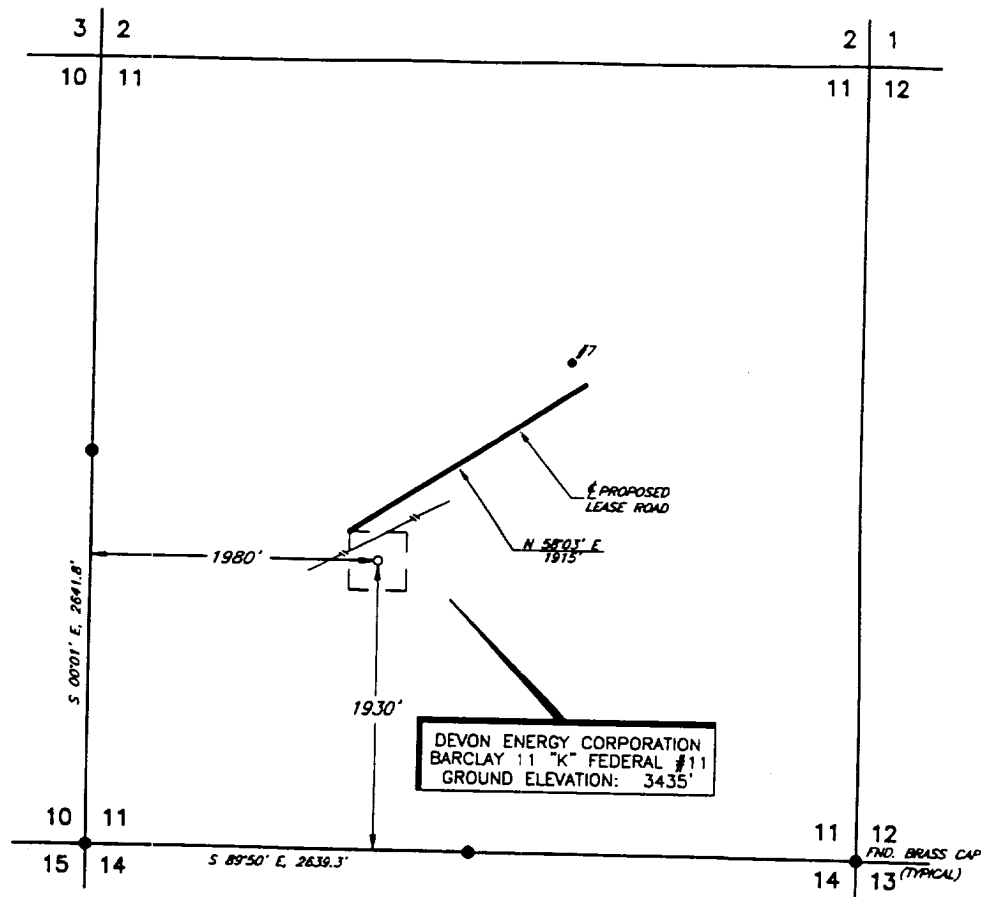

DETAIL VIEW
1" = 100'

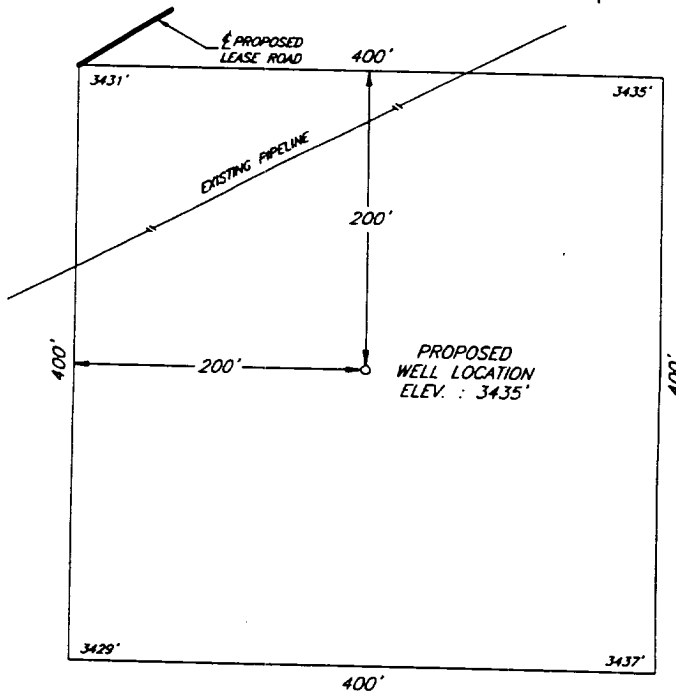

					DEVON ENERGY CORPORATION	SCALE:	AS SHOWN
						DATE:	MAY 21, 1997
NO.	REVISION	DATE	BY			JOB NO.:	52120-F
SURVEYED BY: R.J.O.						48 SE	
DRAWN BY: JSJ							
APPROVED BY: R.M.R.							
					SURVEYING AND MAPPING BY		
					TOPOGRAPHIC LAND SURVEYORS		
					MIDLAND, TEXAS		
					SHEET : 1 OF 1		