

NO. OF COPIES RECEIVED	6
DISTRIBUTION	
SANTA FE	1
FILE	1
U.S.G.S.	2
LAND OFFICE	1
OPERATOR	1

# NEW MEXICO OIL CONSERVATION COMMISSION

Form C-101  
Revised 1-1-65

5A. Indicate Type of Lease STATE <input checked="" type="checkbox"/> FEE <input type="checkbox"/>
5. State Oil & Gas Lease No. <b>E-4653</b>

## APPLICATION FOR PERMIT TO DRILL, DEEPEN, OR PLUG BACK

1a. Type of Work <b>Re-enter</b> <input checked="" type="checkbox"/> <b>DEEPEN</b> <input type="checkbox"/> <b>PLUG BACK</b> <input type="checkbox"/>		7. Unit Agreement Name
b. Type of Well OIL WELL <input checked="" type="checkbox"/> GAS WELL <input type="checkbox"/> OTHER <input type="checkbox"/> SINGLE ZONE <input checked="" type="checkbox"/> MULTIPLE ZONE <input type="checkbox"/>		8. Farm or Lease Name <b>T. P. State</b>
2. Name of Operator <b>Fred Pool Drilling Company</b>		9. Well No. <b>1</b>
3. Address of Operator <b>c/o Oil Reports &amp; Gas Services, Box 763, Hobbs, New Mexico</b>		10. Field and Pool, or Wildcat <b>Undes. (Corral Canyon)</b>
4. Location of Well UNIT LETTER <b>G</b> LOCATED <b>1980</b> FEET FROM THE <b>North</b> LINE AND <b>1980</b> FEET FROM THE <b>East</b> LINE OF SEC. <b>8</b> TWP. <b>25 S</b> RGE. <b>30 E</b> NMPM		12. County <b>Eddy</b>
19. Proposed Depth <b>3715</b>		19A. Formation <b>Delaware</b>
20. Rotary or C.T. <b>Rev. Circ. Unit</b>		21. Elevations (Show whether DF, RT, etc.) <b>NA</b>
21A. Kind & Status Plug. Bond <b>One Well-To be filed</b>		22. Approx. Date Work will start <b>Upon Approval</b>

23.

### PROPOSED CASING AND CEMENT PROGRAM

SIZE OF HOLE	SIZE OF CASING	WEIGHT PER FOOT	SETTING DEPTH	SACKS OF CEMENT	EST. TOP
6 5/8	4 1/2	9.5#	3773	660	Circulated
Above casing in hole.					

To re-enter, clean out to 3715, re-perforate 3709 to 3711 and frac treat with 5,000 gallons crude oil and 5,000# sand.

APPROVAL VALID  
FOR 90 DAYS UNLESS  
DRILLING COMMENCED

EXPIRES 9-25-66

RECEIVED

JUN 24 1966

D. C. T.  
ART. 24, N.M.C.

IN ABOVE SPACE DESCRIBE PROPOSED PROGRAM: IF PROPOSAL IS TO DEEPEN OR PLUG BACK, GIVE DATA ON PRESENT PRODUCTIVE ZONE AND PROPOSED NEW PRODUCTIVE ZONE. GIVE BLOWOUT PREVENTER PROGRAM, IF ANY.

I hereby certify that the information above is true and complete to the best of my knowledge and belief.

Signed H. L. Smith Title Agent Date 6/23/66

(This space for State Use)

APPROVED BY M. L. Christensen TITLE OIL AND GAS INSPECTOR DATE JUN 24 1966

CONDITIONS OF APPROVAL, IF ANY:

NL MEXICO OIL CONSERVATION COMMISSION  
WELL LOCATION AND ACREAGE DEDICATION PLAT

Form C-102  
Supersedes C-128  
Effective 1-1-65

All distances must be from the outer boundaries of the Section.


Operator <b>Fred Pool Drilling Company</b>			Lease <b>T. P. State</b>		Well No. <b>1</b>
Unit Letter <b>H G</b>	Section <b>8</b>	Township <b>25 S</b>	Range <b>30 E</b>	County <b>Eddy</b>	
Actual Footage Location of Well: <b>1980</b> feet from the <b>North</b> line and <b>1980</b> feet from the <b>East</b> line					
Ground Level Elev.	Producing Formation <b>Delaware</b>	Pool <b>Undes. (Corral Canyon)</b>		Dedicated Acreage: <b>40</b> Acres	

1. Outline the acreage dedicated to the subject well by colored pencil or hachure marks on the plat below.
2. If more than one lease is dedicated to the well, outline each and identify the ownership thereof (both as to working interest and royalty).
3. If more than one lease of different ownership is dedicated to the well, have the interests of all owners been consolidated by communitization, unitization, force-pooling, etc?

☐ Yes ☐ No If answer is "yes," type of consolidation RECEIVED JUN 24 1966

If answer is "no," list the owners and tract descriptions which have actually been consolidated. (Use reverse side of this form if necessary.)

No allowable will be assigned to the well until all interests have been consolidated (by communitization, unitization, forced-pooling, or otherwise) or until a non-standard unit, eliminating such interests, has been approved by the Commission.

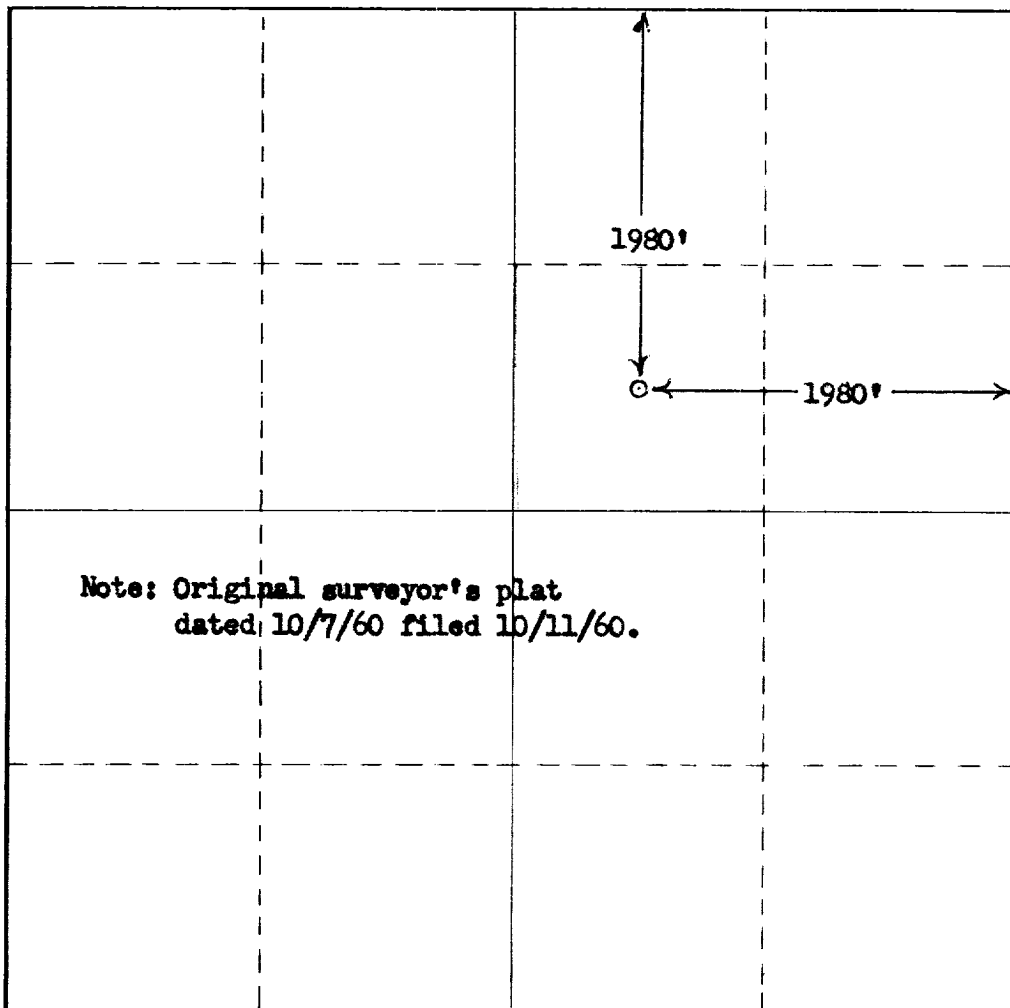

CERTIFICATION

I hereby certify that the information contained herein is true and complete to the best of my knowledge and belief.


Name A. L. Smith  
Position **Agent**  
Company **Fred Pool Drilling Company**  
Date **June 23, 1966**

I hereby certify that the well location shown on this plat was plotted from field notes of actual surveys made by me or under my supervision, and that the same is true and correct to the best of my knowledge and belief.

Date Surveyed

Registered Professional Engineer and/or Land Surveyor

Certificate No.

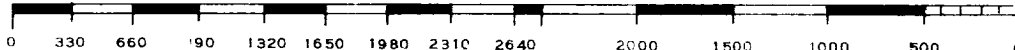

June 23, 1966

Oil Conservation Commission  
P. O. Box 2088  
Santa Fe, New Mexico

Gentlemen:

Attached please find a one-well plugging bond with Fred Pool Drilling Company as Principal and St. Paul Fire and Marine Insurance Company as Surety.

If this bond meets with your approval, we would appreciate you so advising your Mr. M. L. Armstrong at Artesia by telephone. Your bill for service charges should be sent to Oil Reports and Gas Services at the above address.

Yours very truly,

OIL REPORTS AND GAS SERVICES



W. L. Smith

DH

Encl

cc M. L. Armstrong  
✓ Drawer DD  
Artesia, New Mexico

Fred Pool Drilling Company  
3106 Lockheed Street  
Midland, Texas

*Oil Reports and Gas Services*

P. O. BOX 763

HOBBS, NEW MEXICO

1912-1913

1912-1913  
