


Operator Haghorn Operating Inc
Well R.T.W. in Fed 3
Unit H Section 24 Township 26 Range 31
API # 30-0015-05866

TOPS

Yates _____
T. Salt 2115
B. Salt 3656
Glorieta _____
Bone Sp. _____
Abo _____
Wolfcamp _____
Morrow _____
Devonian _____
Fusselman _____
Other Delaware 3900

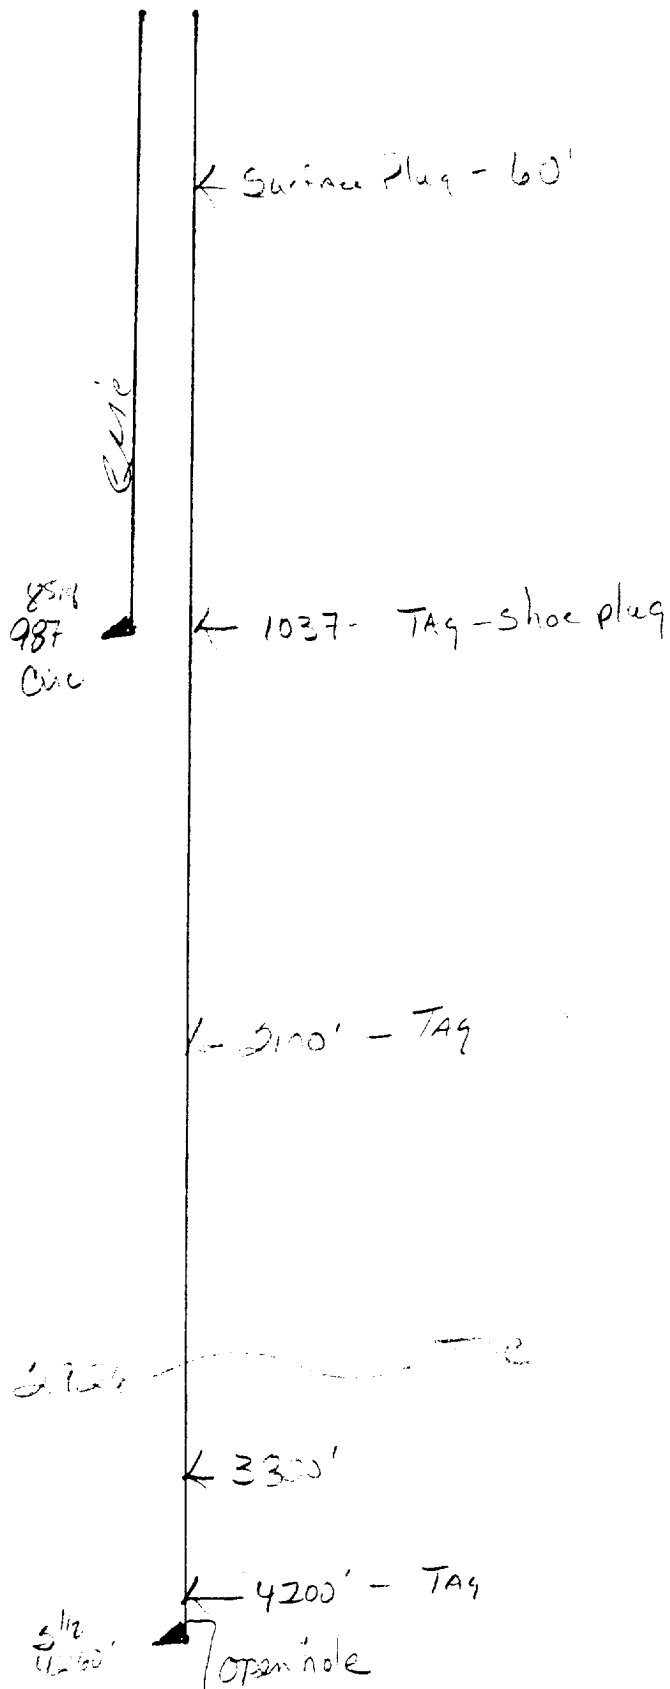

- Contact OCD 24 hrs. prior to any work done.
- Salt gel mud consisting of 10# brine with 25% of gel per barrel must be placed between each plug
- Install dry hole marker as per rule 202.B.2
- Plugs are to be set from point indicated up. Plugs must not be less than 100' or 25 Sacks of cement, whichever is greater.
- Shoe and stub plugs will be 50' above and below shoe or stub and tagged.
- Surface plug will be from 0' - 60'
- Where plugs are required cement must be placed inside and outside of all casing string(s), in the correct footage or sacks required, if no cement exists.
- Plugs to be tagged will be indicated.